
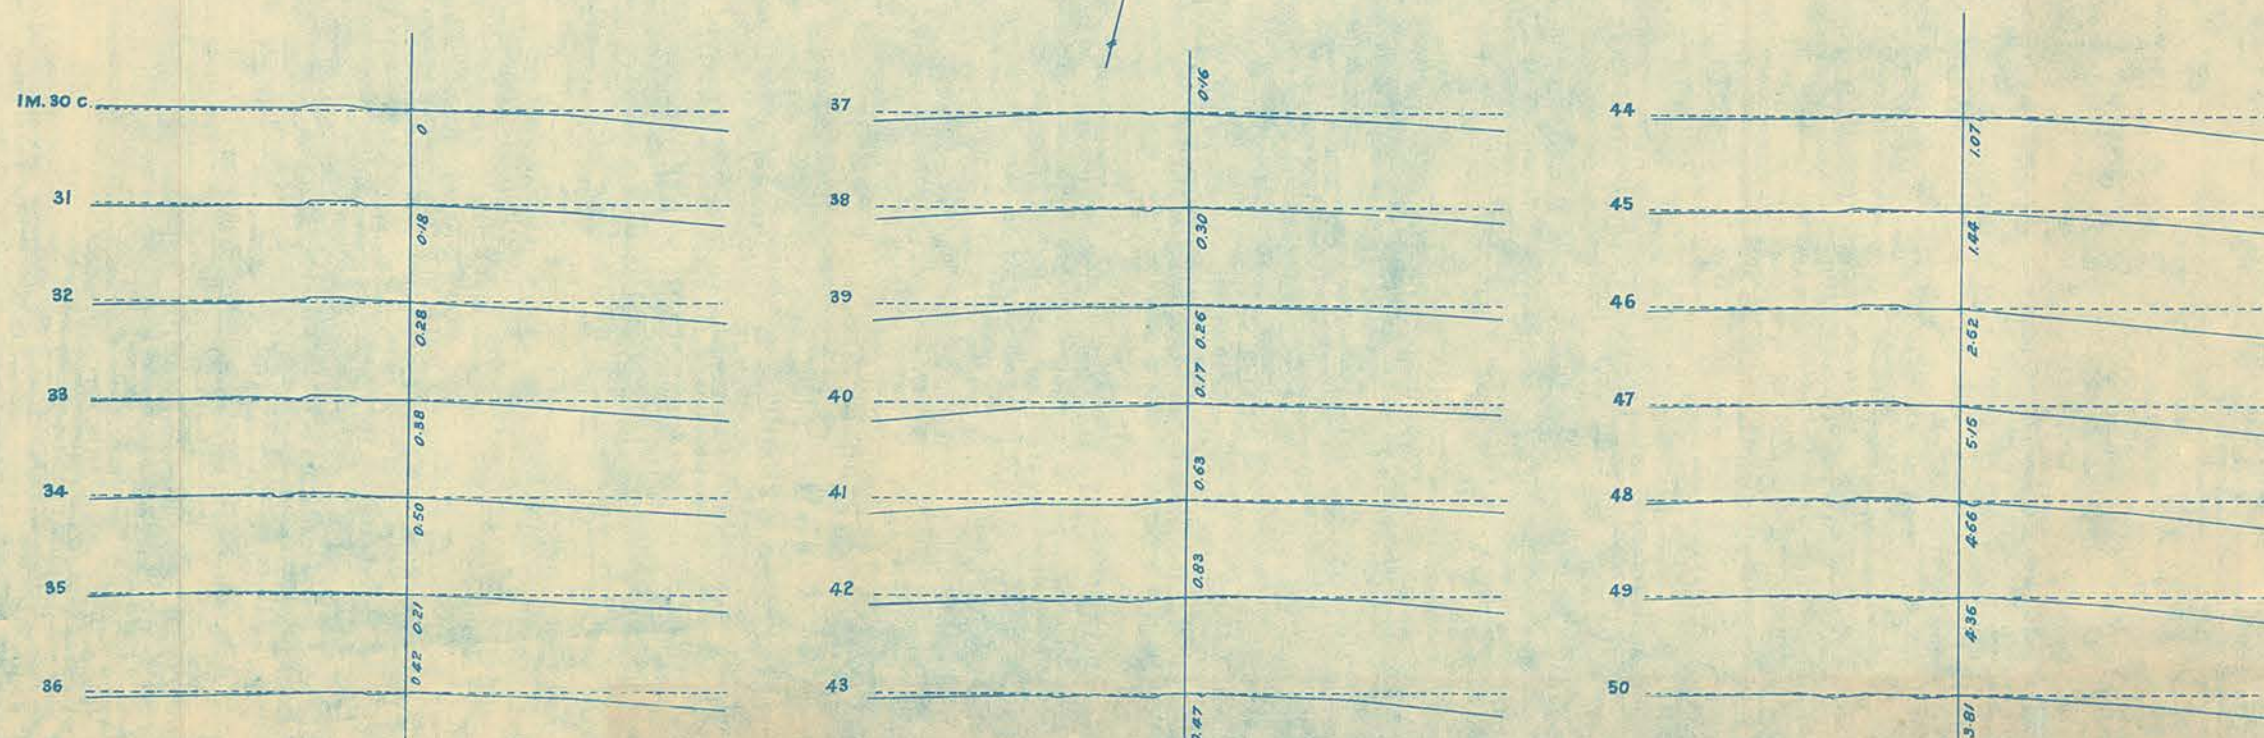


QUEENSLAND RAILWAYS
PASSIFERN BRANCH
CHURCHILL STATION

REVISED TO JUNE 1922 ^X 64-7137
31-3-66 Work on laying 2" water pipe in 4" Enveloping
pipe under tracks at 1m 50c. completed (No Plan)

STN 326.7 Proposed Occupation X'ing at 247 Warwick Rd.
10.10.90

W.N. 31/93 OCCUPATION CROSSING INSTALLED
AT 4.600 KM

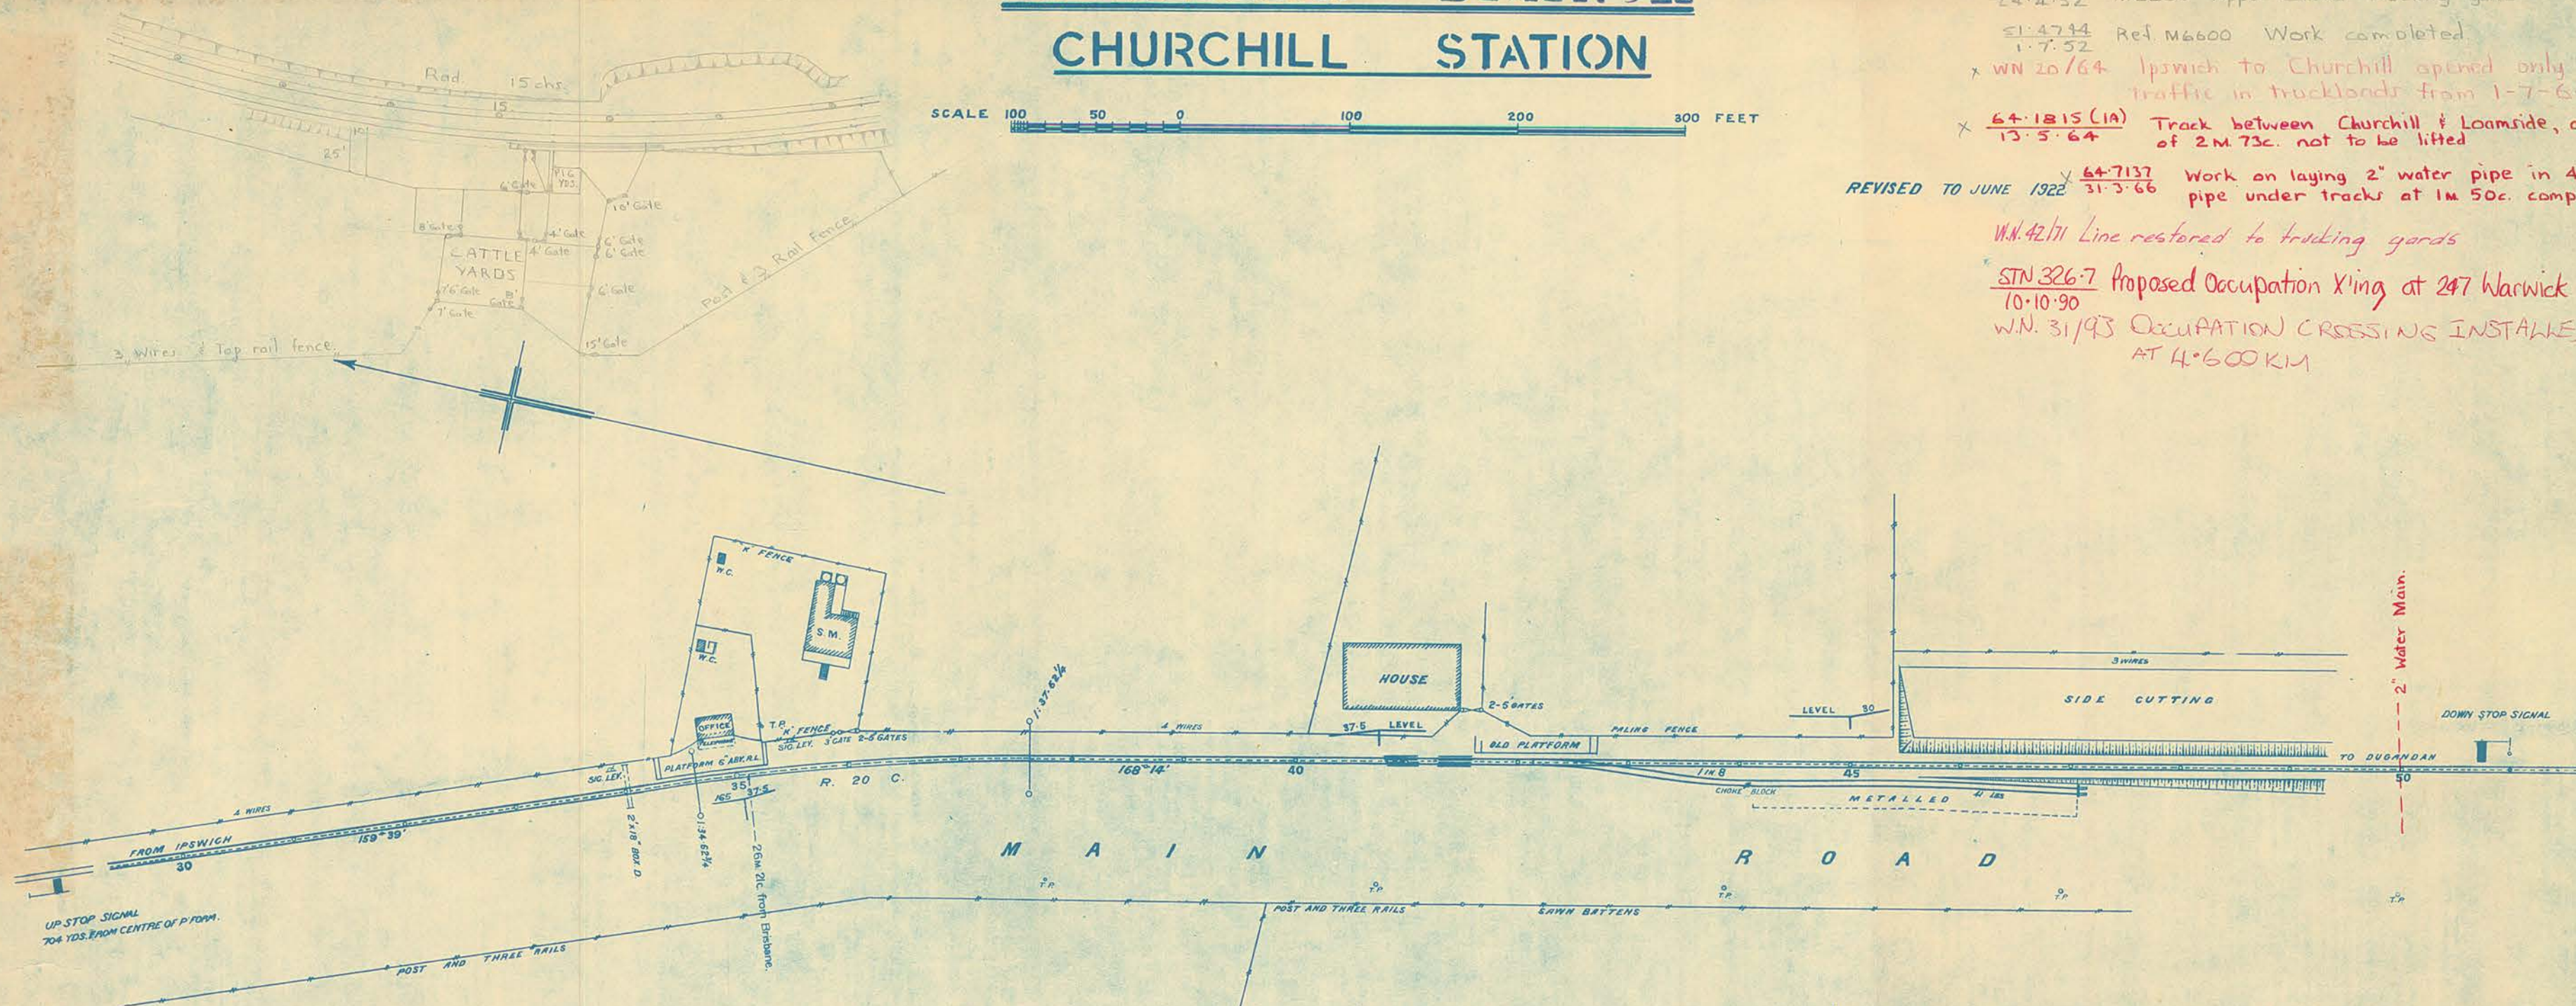

D/10/213307
RCO001OPYZ

W
O
O

34
S 972 (4C 540)
CHURCHILL

385

4.57 H
12-2-98