


CLOSED TO PUBLIC TRAFFIC

ON 1 FROM 1-7-64 WNIO/64

WN 37/49 Siding out of use Points spiked over
WN 8/50 Siding renewed

REVISED TO JUNE 1922

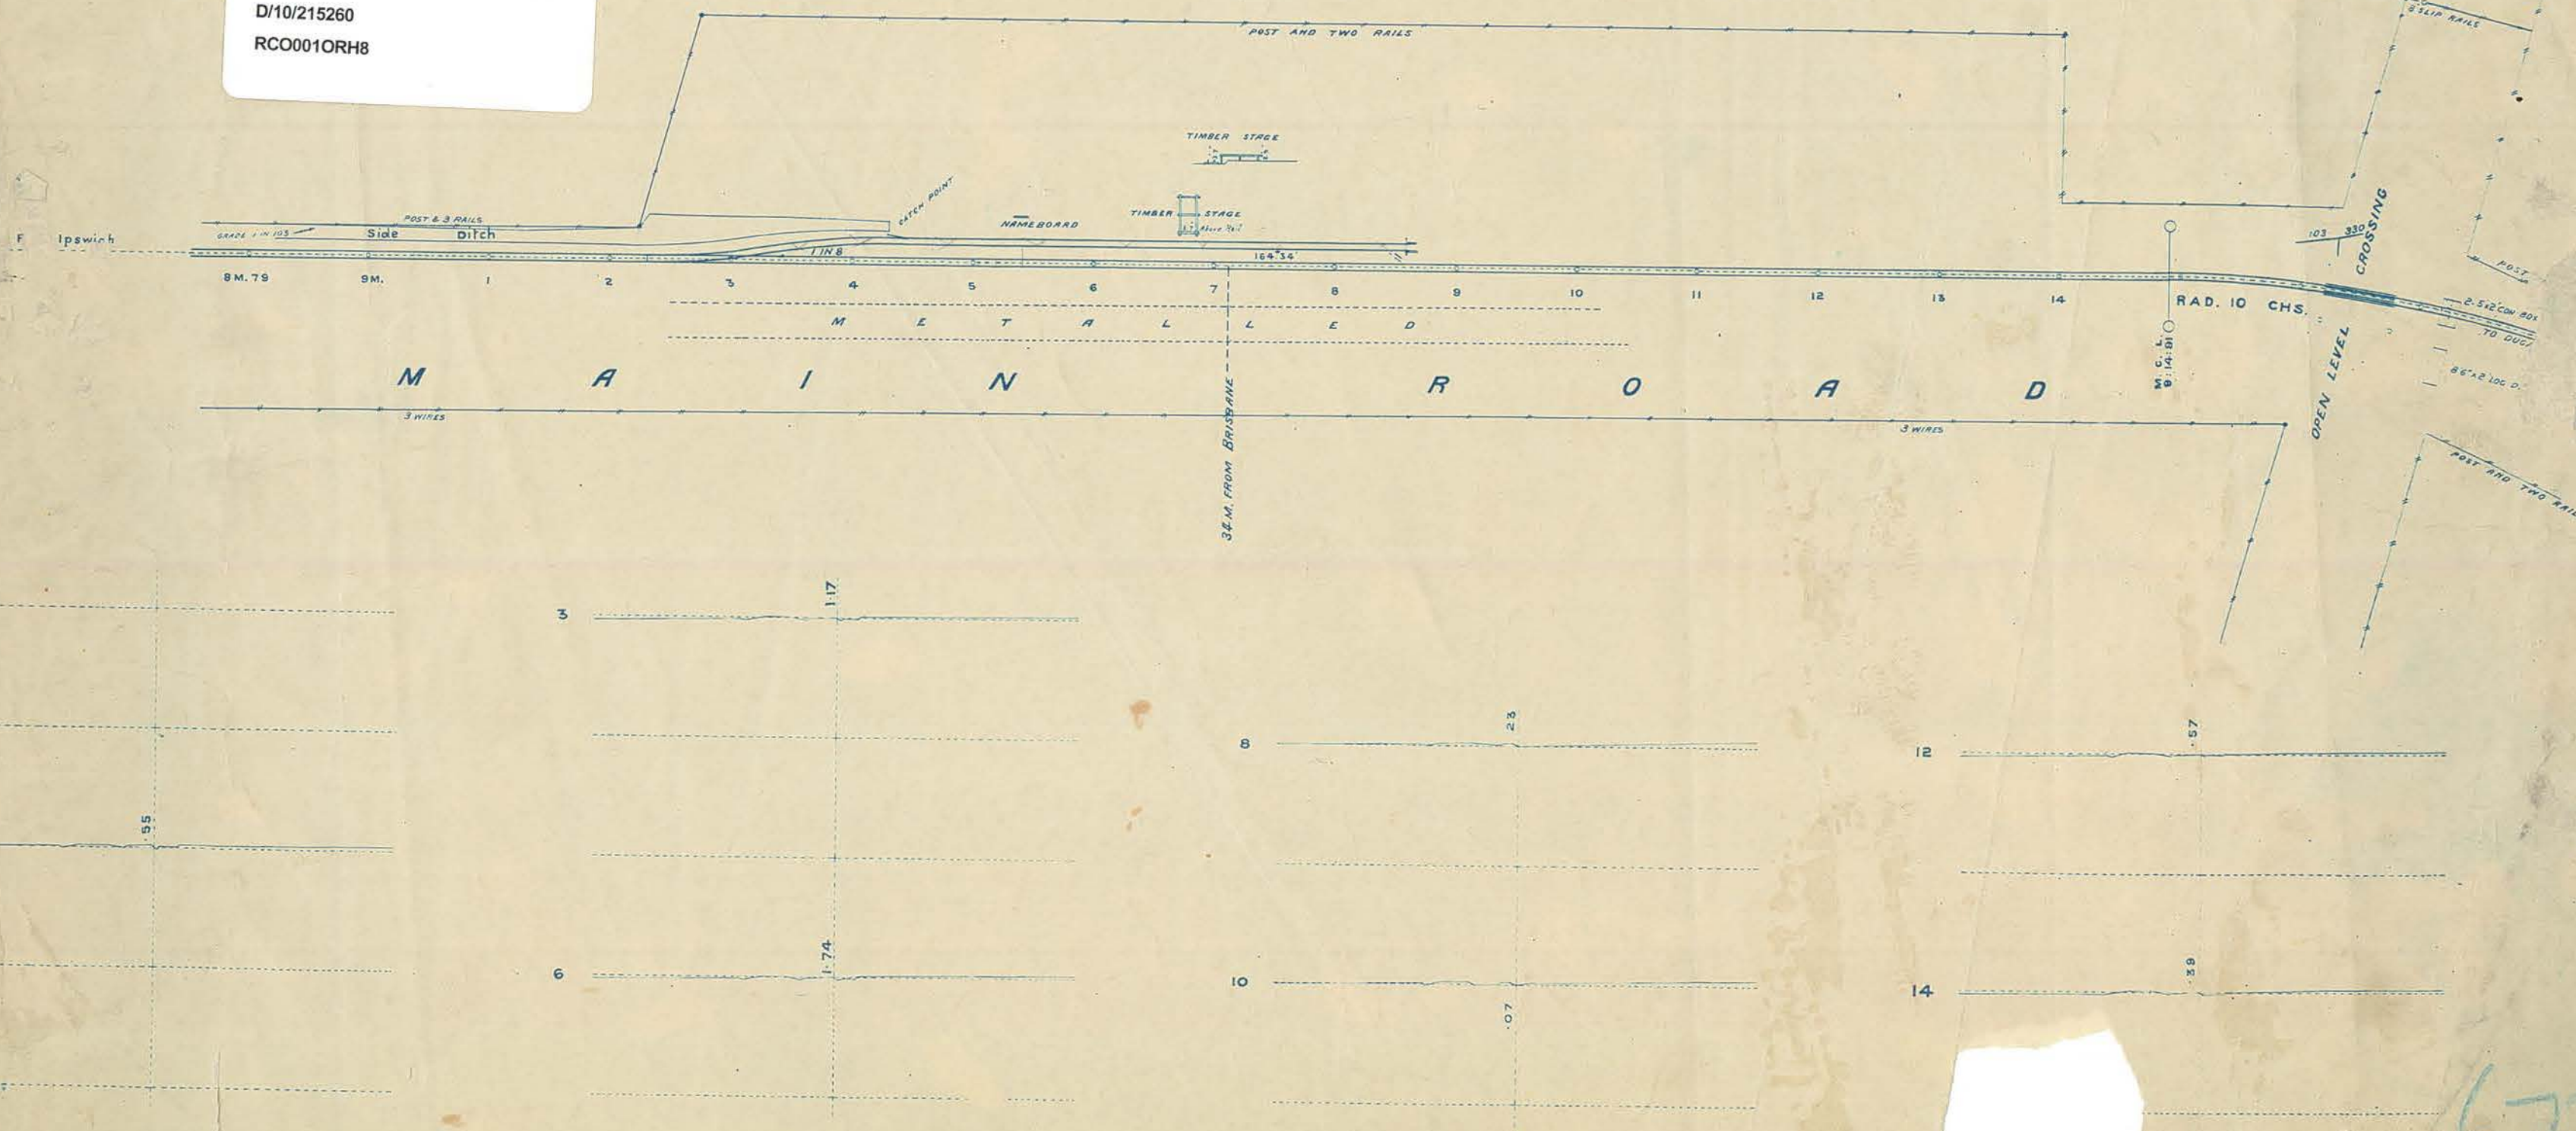

COLMAN STATION

673