

QUEENSLAND RAILWAYS

MUNBILLA TO MT EDWARDS


WARUMKARIE STATION







on Section *Public traffic on 1 from 1-11-60* 6/4 3/60
 ENGINEER IN CHARGE OF CONSTRUCTION

51-2693-Appd remove loop & dead end
 6-7-51 siding.
 NN 28/51

REVISED TO MAY 1925
 Station Building to Newstead for Goods office extra E/L 28 10 33
 Comm. platf. Small shelter shed provided Sub.1.
 47-7878 Bathroom to be provided at Fittles Opts.
 8-4-48 Washhouse do do
 5-8-48 Platform to Rail Level
 47 183
 1011-118
 NN 34/50 Sidg. out of use p'ts spiked over

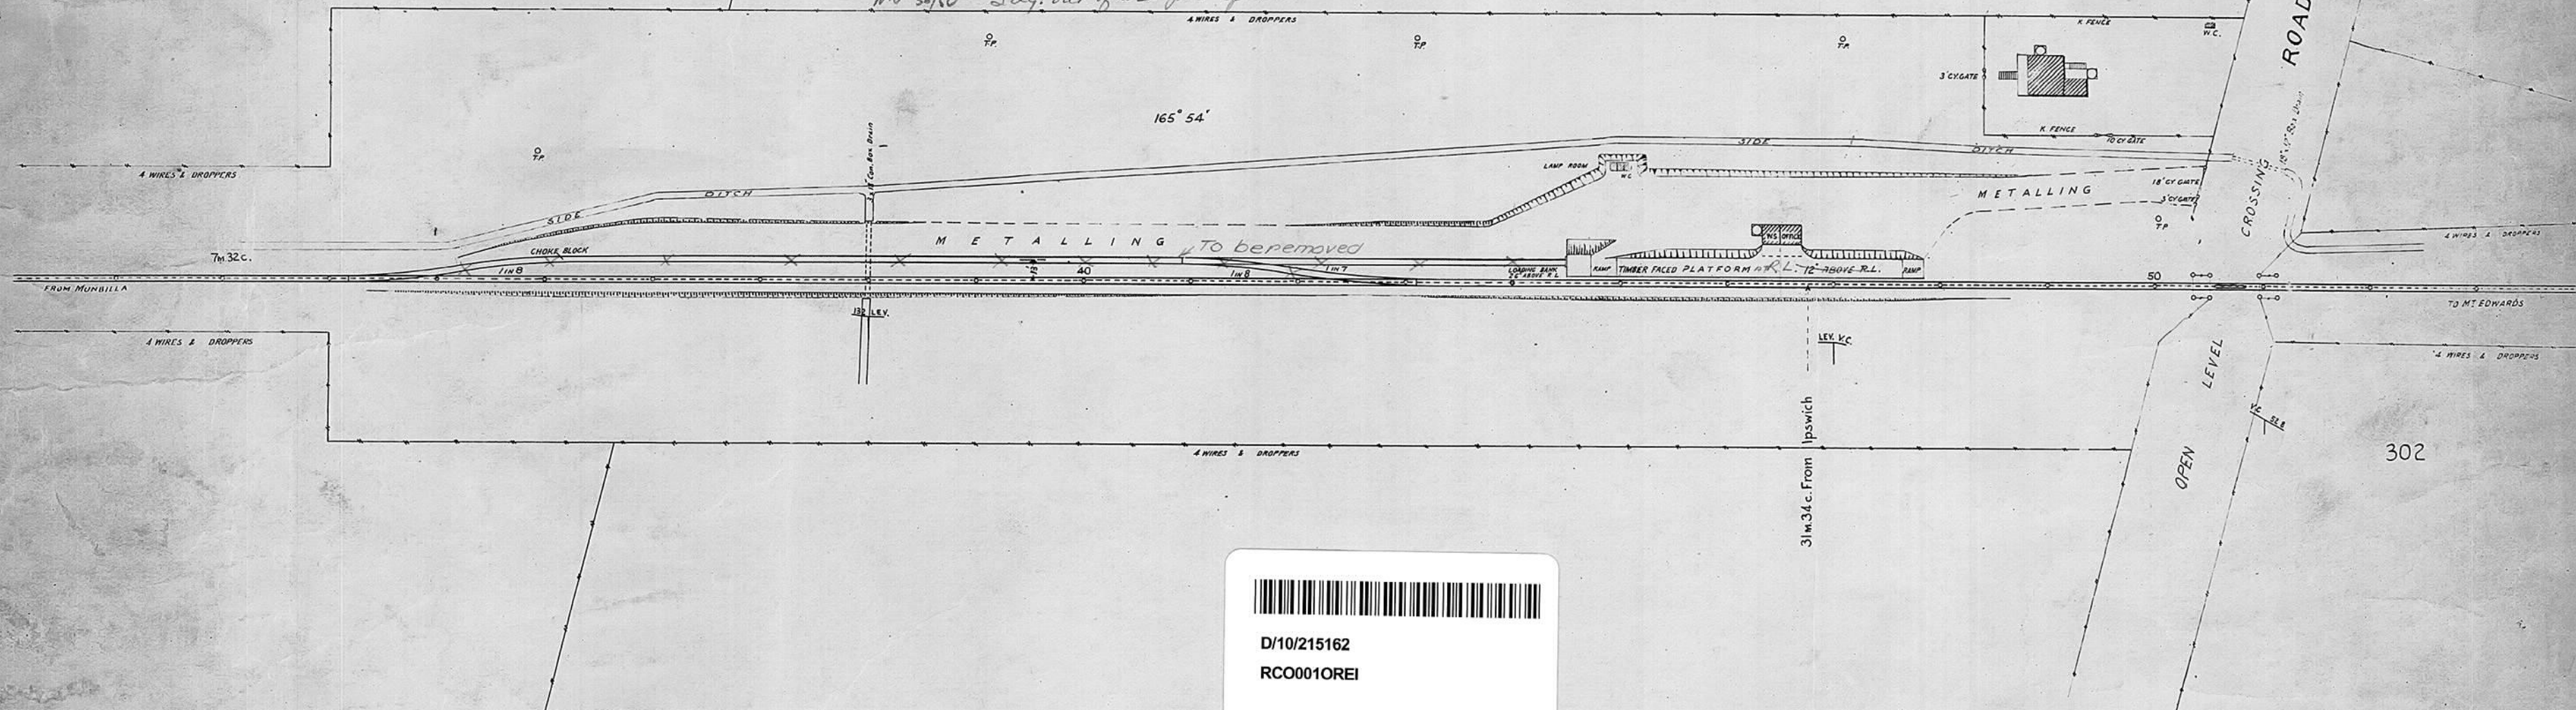

D/10/215162
 RCO0010REI

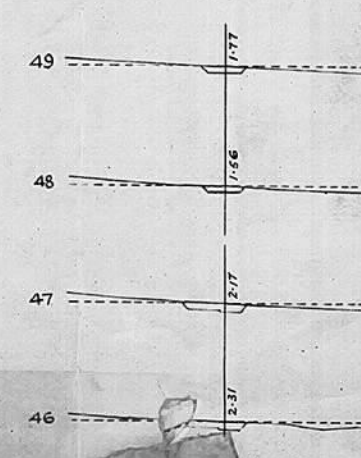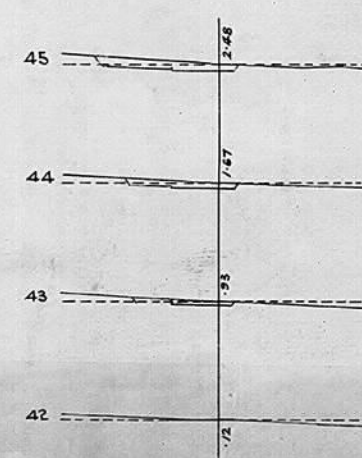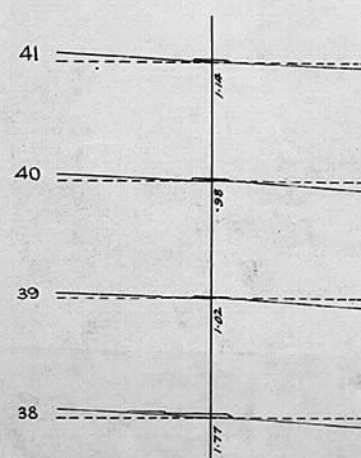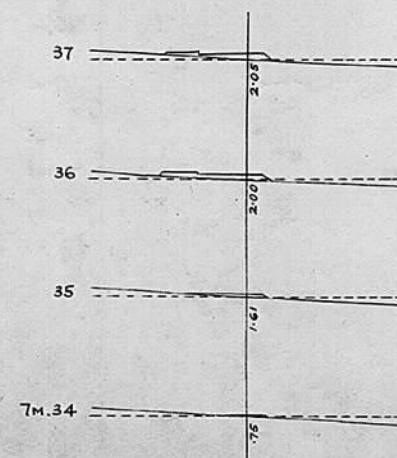

S 5338
 WARUMKARIE

1707A
 17071