

64-4674 M. 1130 App'd. to remove 12 ton Cart
1-8-62 Weighbridge to Proston. Also M. 5362
29.3.65

QUEENSLAND RAILWAYS

MUNBILLA TO MT EDWARDS

(KALBAR STATION)


on Section closed to traffic on 1-11-60
29.3.76

R.S. Sullivan
Engineer in Charge of Construction
13.10.144

SCALE 100 50 0 100 200 300 FEET.

REVISED TO NOV. 1922

29.2.146 From an Exam shed to Corran 20.7.39
1-7-29
29.3.712 1000 gal Tanks to be provided at Goods shed
15-11-45
45.1335 Gate erected in fence for Mr. Hermann.
3-5-45
47-2876 Improvements to S.M. house
24.45

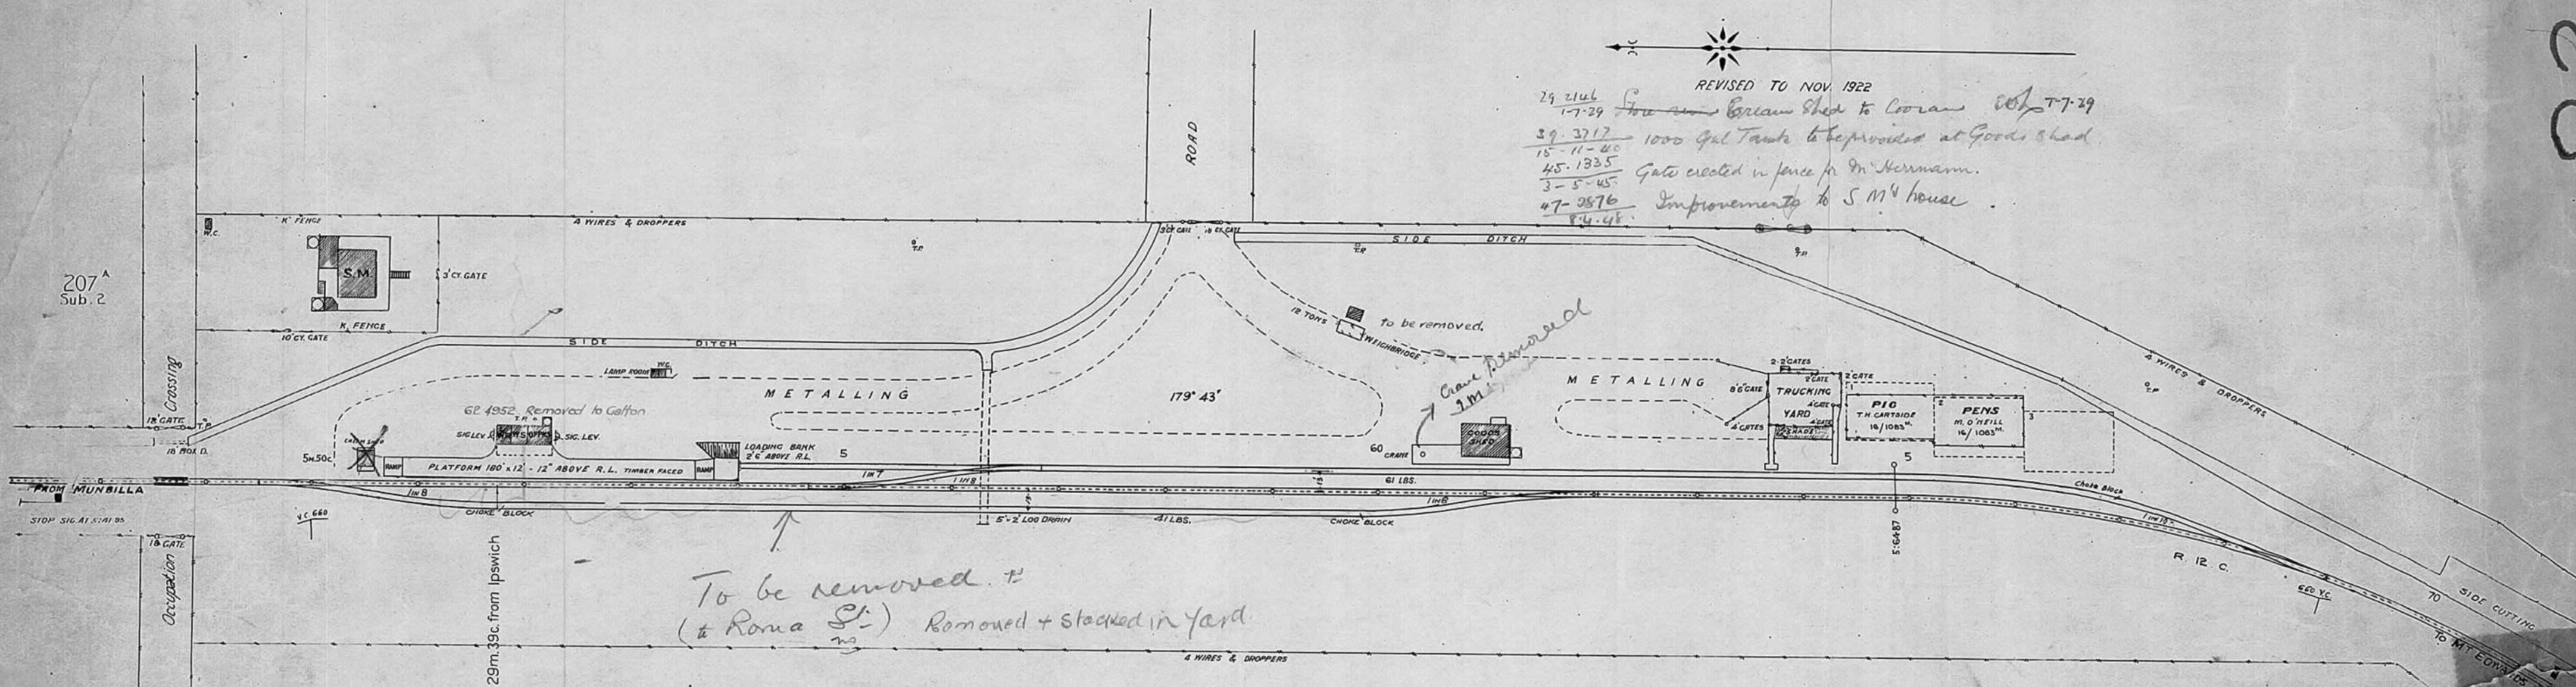

D/10/215161
RCO0010REH

S 5375
KALBAR