

QUEENSLAND RAILWAYS

MUNBILLA TO MID EDWARDS

ARATULA STATION

SCALE OF FEET




54
Sub.12 of Pors 54, 359

on Section closed to traffic on 1-11-60
1-11-60 4737/60
Engineer in Charge of Construction
19.10.14

35-3451 Improvements to trucking yards
7-12-36
17-1816 Improvements to S.Ms residence
18-7-47
47-183 Platform at Rail Level
10.11.48

REVISED TO JUNE 1927

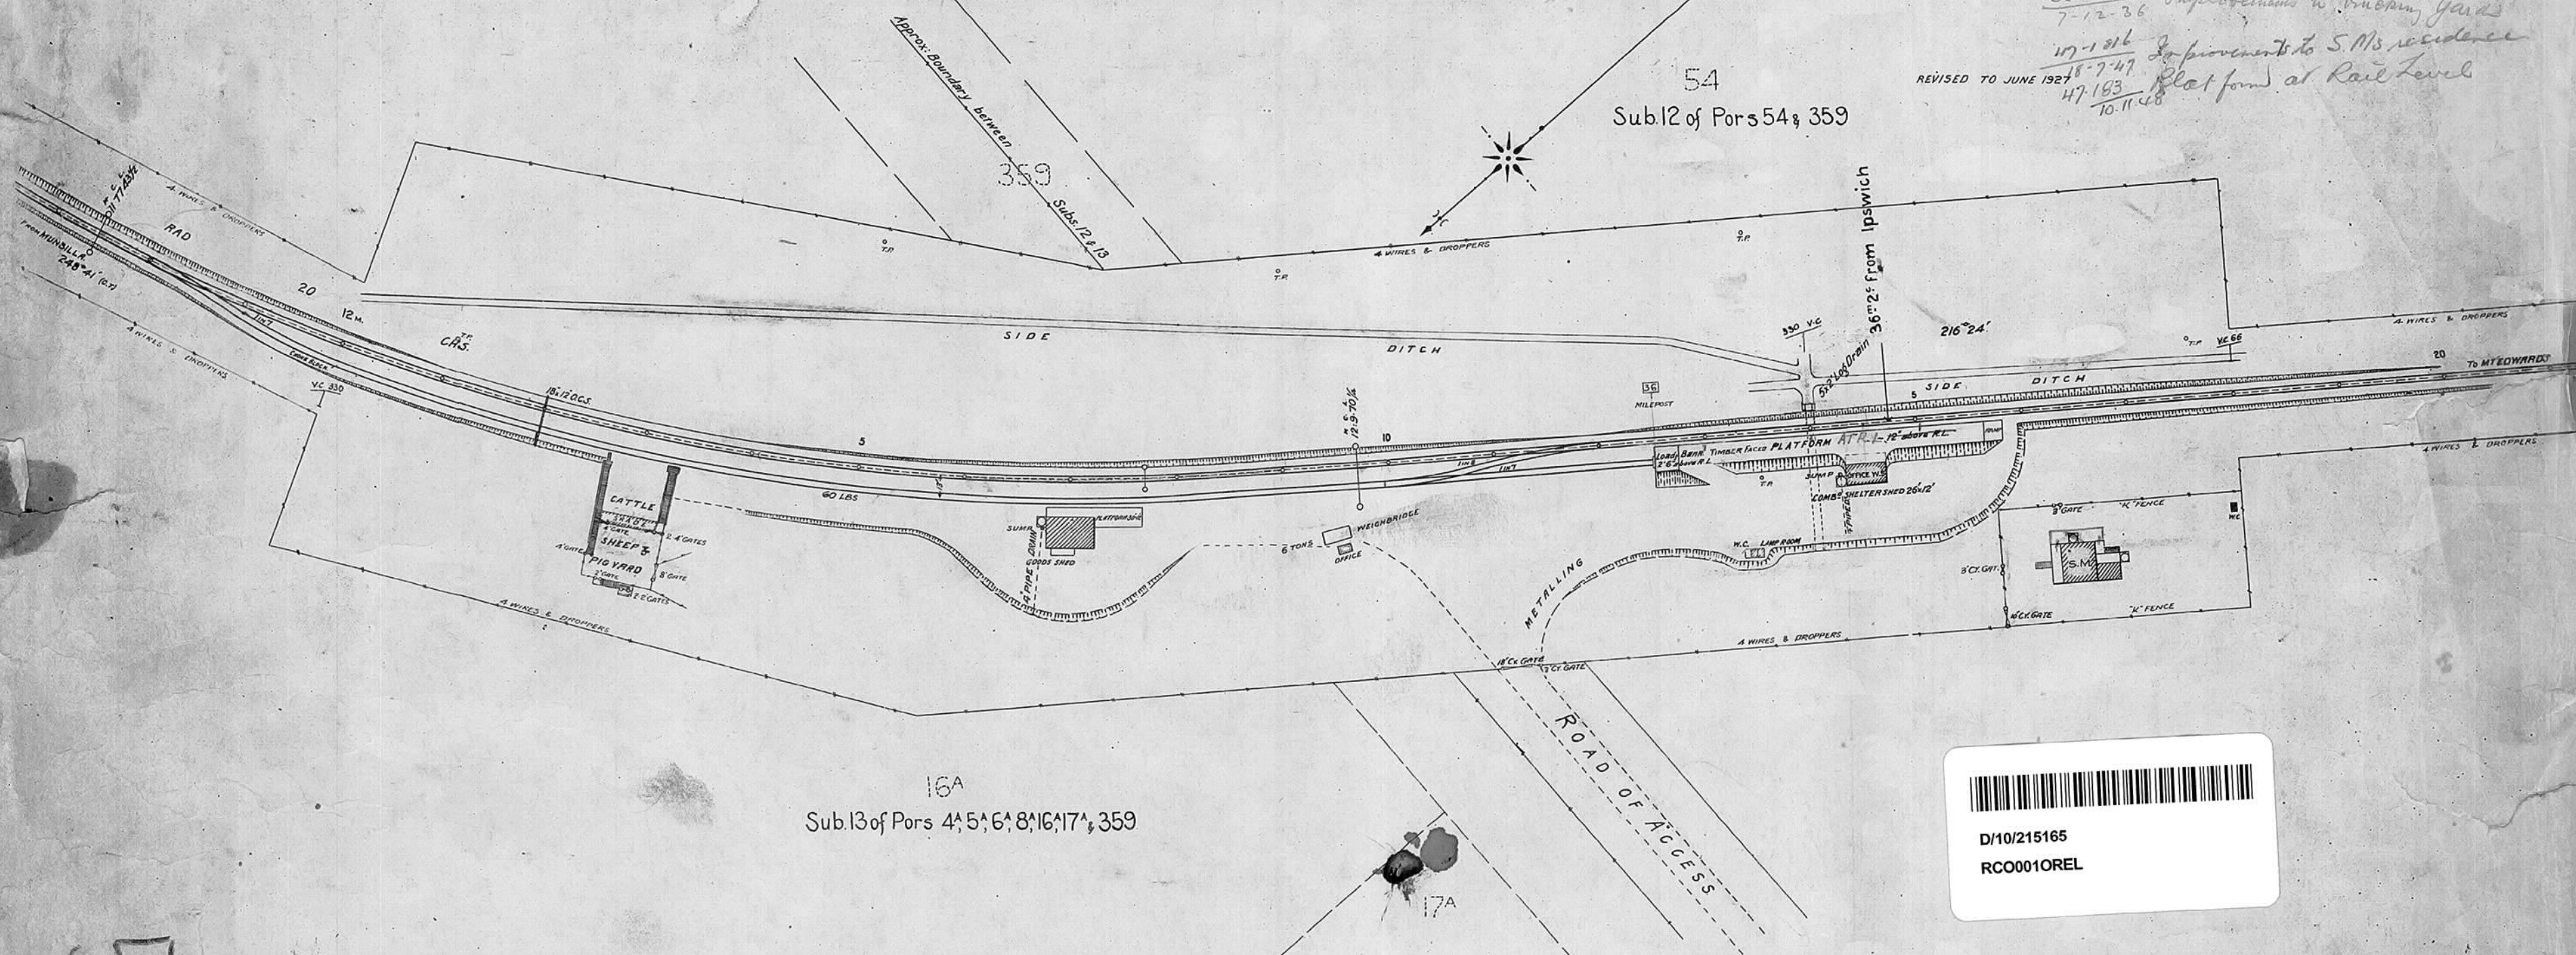

16A
Sub.13 of Pors 4, 5, 6, 8, 16, 17, 359

17A



D/10/215165
RCO0010REL

57

12 0 00
80
A STN

ARATULA

