

CLOSED TO PUBLIC
TRAFFIC ON & FROM
1-7-64 WNIO/64

QUEENSLAND RAILWAYS

— FASSIFERN BRANCH —

HAMPSTEAD STATION








D/10/215257
RCO001ORH5

SCALE 100 50 0 100 200 300 FEET

REVISED TO MAY 1925
WN 3/38 Noblevale No 7 to be deleted.

49-3612 add to remove look along & have points spiked over
5-1-50
WN 5/50 Sag out of use Pts spiked over
WN 15/50 Sdg. removed
5-1-54
51-7235 Shelter Shed has been removed
15-1-54

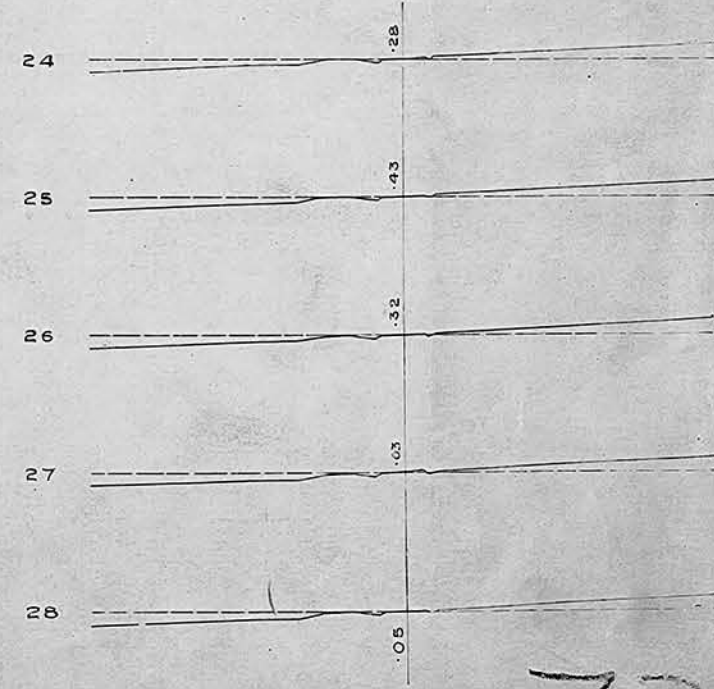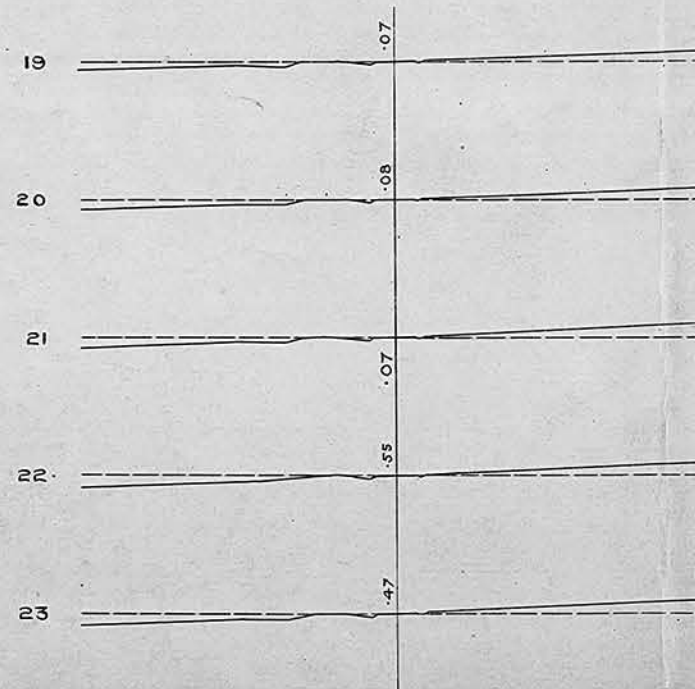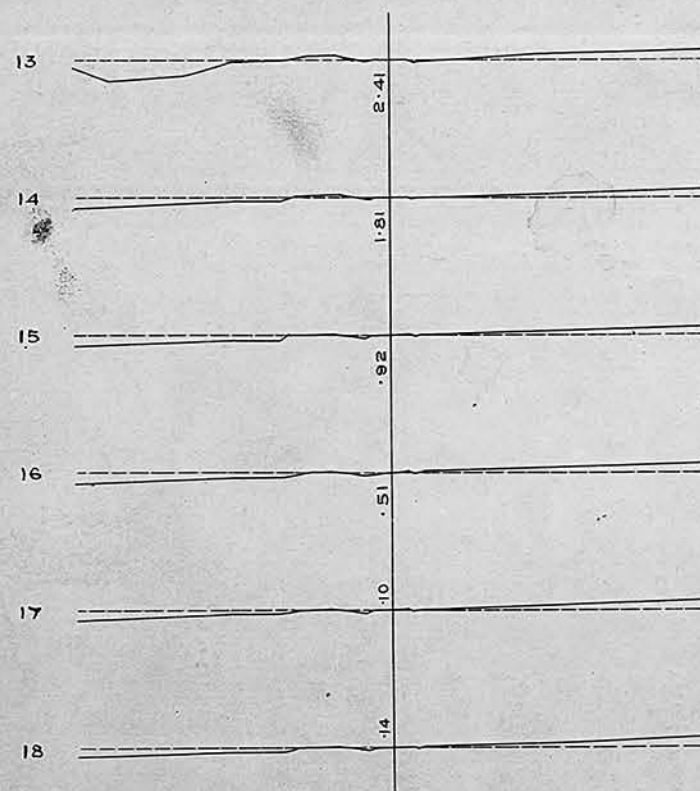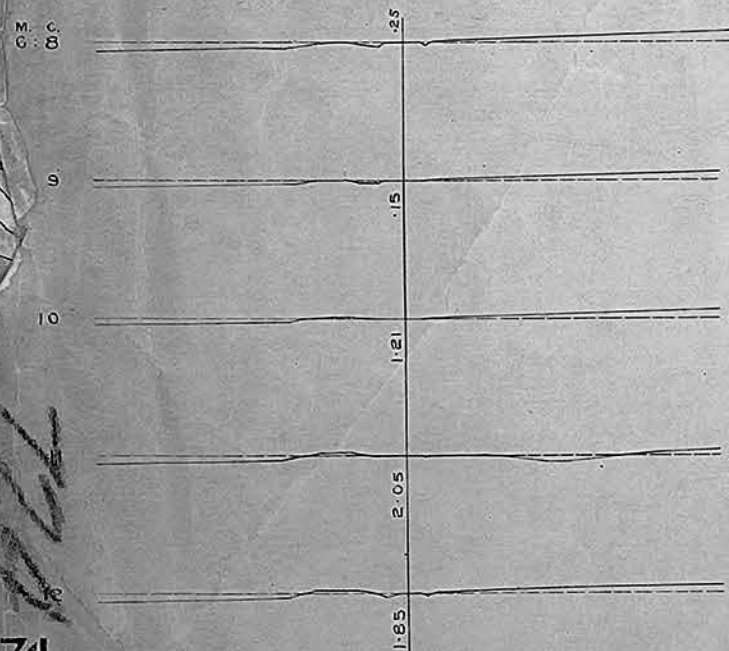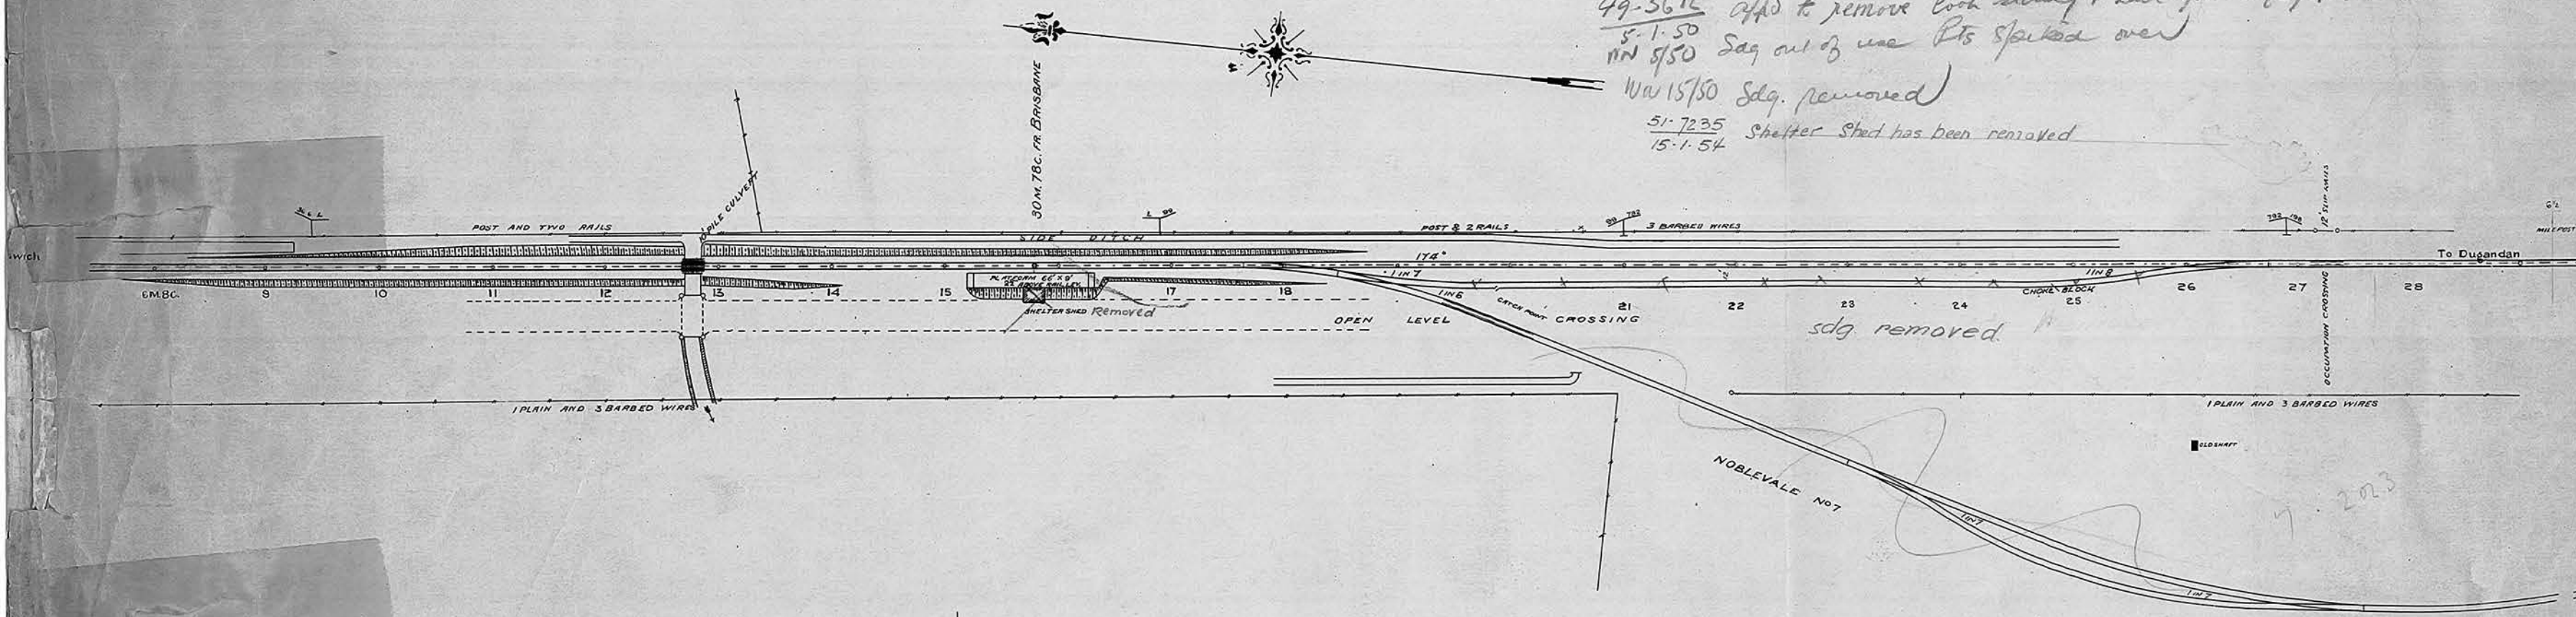

974
HAMPSTEAD

724