

CLOSED TO PUBLIC
TRAFFIC ON & FROM 1-7-64
WN10/64

QUEENSLAND RAILWAYS

FASSIFERN BRANCH

PURCA STATION

49.4657 14-8-50 13718 offered to give station minor alterations.

51.7320 Cream Shed removed & re-erected at 16.11.53 No 5 stop 7M 22c Fassifern Bch.






WN 17/54 Purca was closed as a Gate & 29/4/54 worked as an isolated siding.

SCALE 100 50 0 100 200 300 FEET

REVISED TO JUNE 1927



D/10/215255
RC0001ORH3

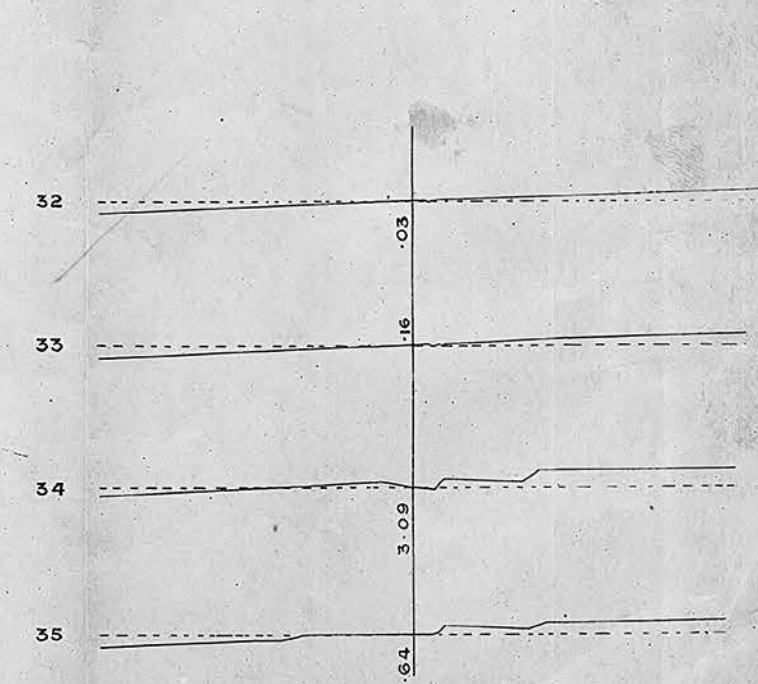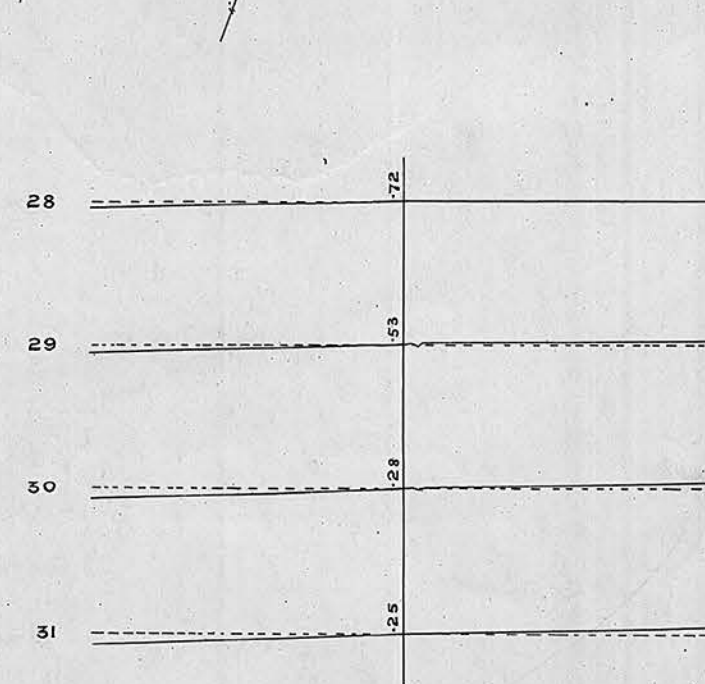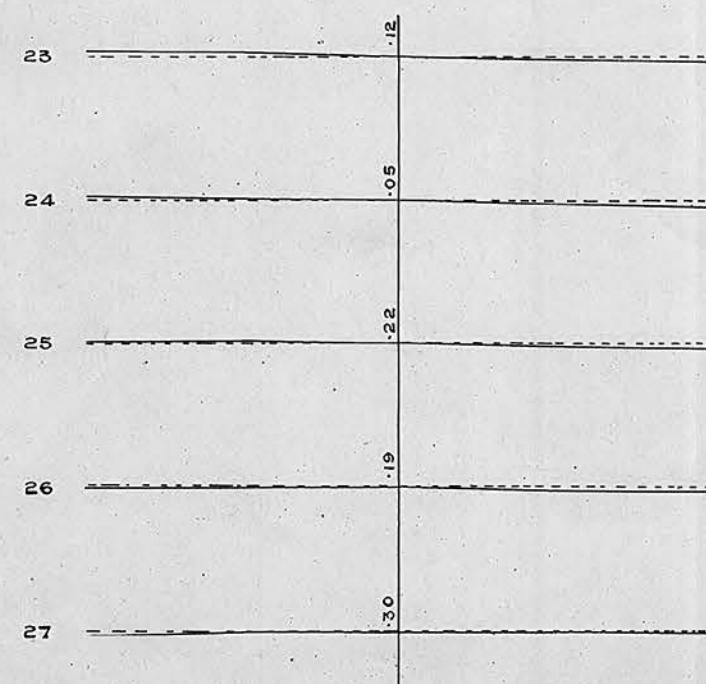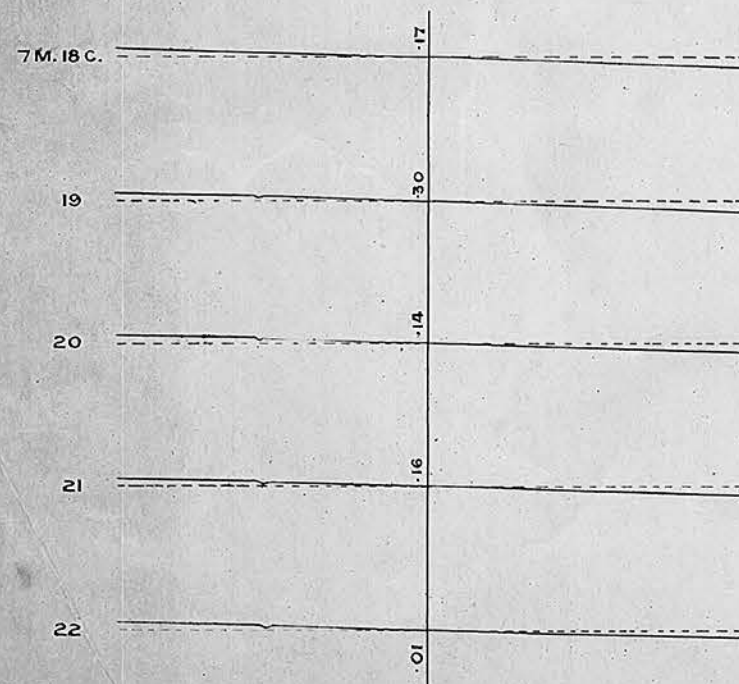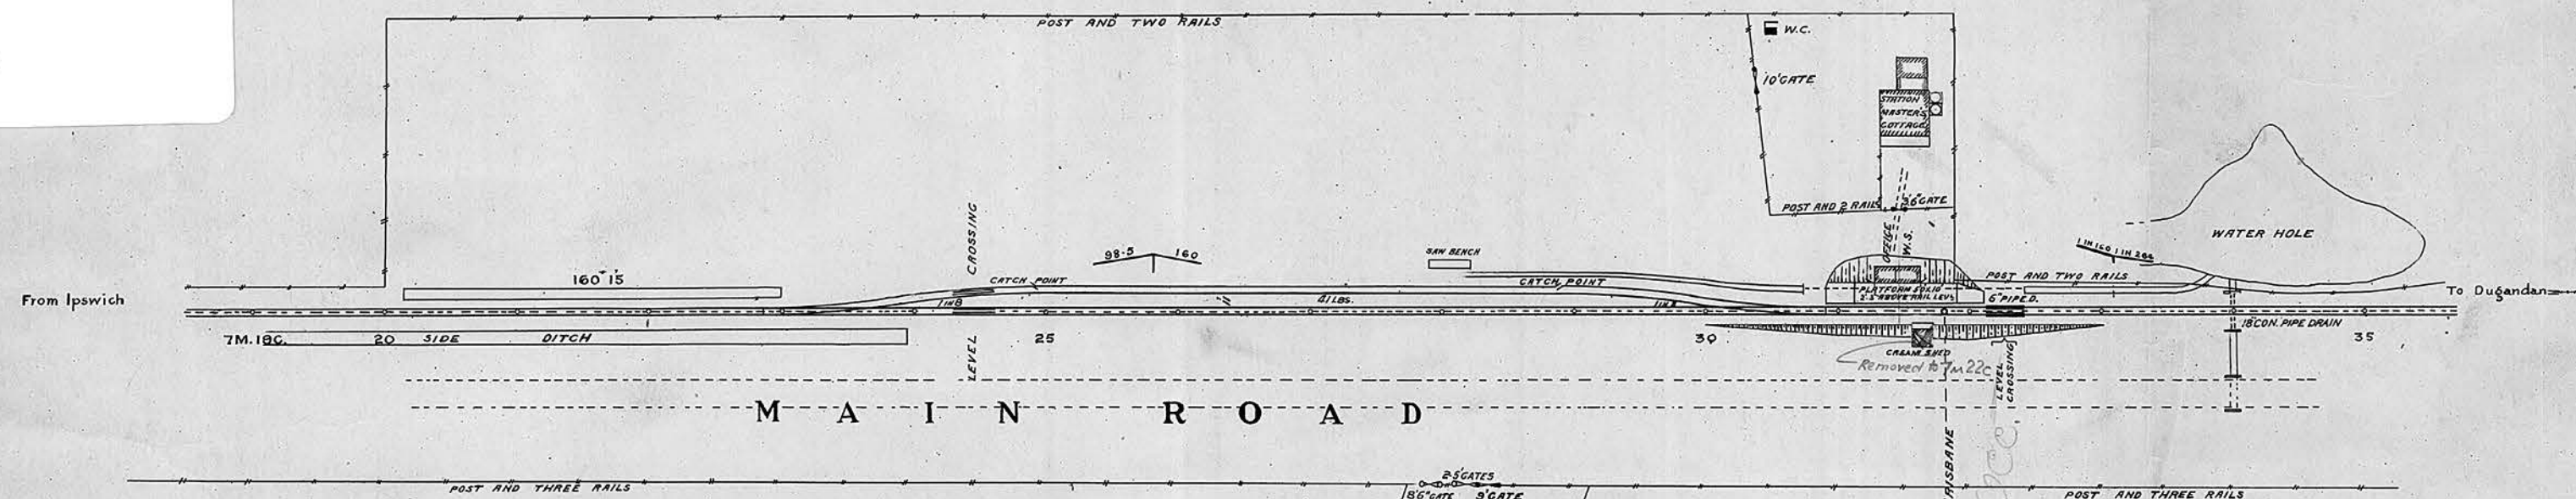

S975
PURCA

1345