


ROCKTON STATION

Station site + Cream Shell
Moved 10^c approx over lot 9/54







W.N. ^{9/29} Siding removed
9/54 New site 11^m 11^c 47^{ob} flow bridge

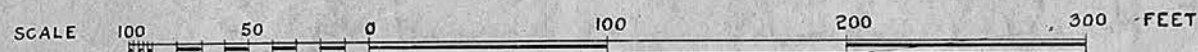

D/10/215258
RCO001ORH6

REVISÉD TO JUNE 1922

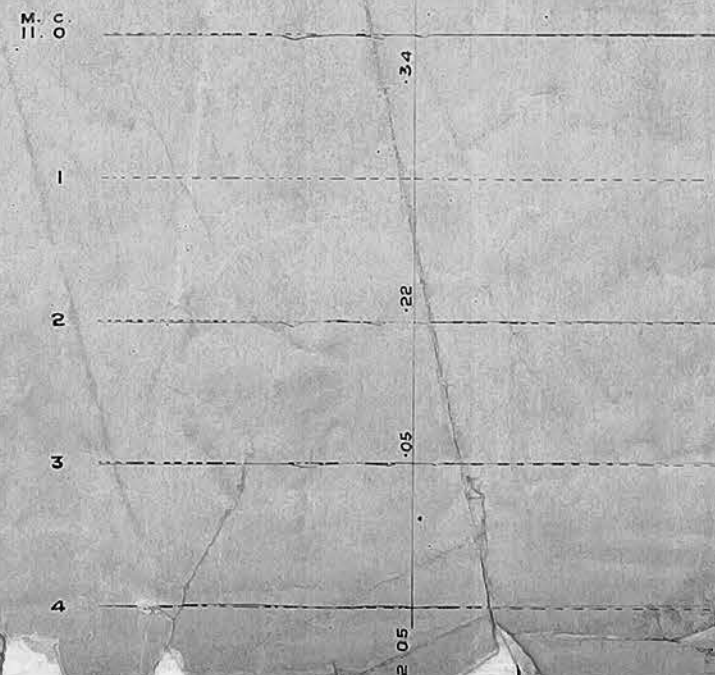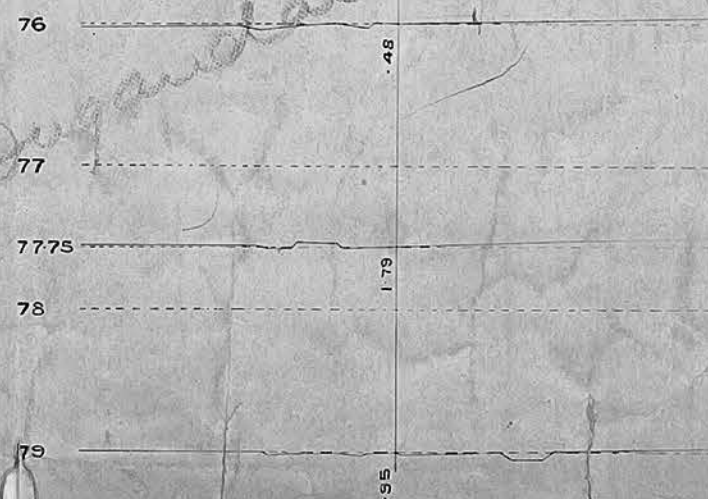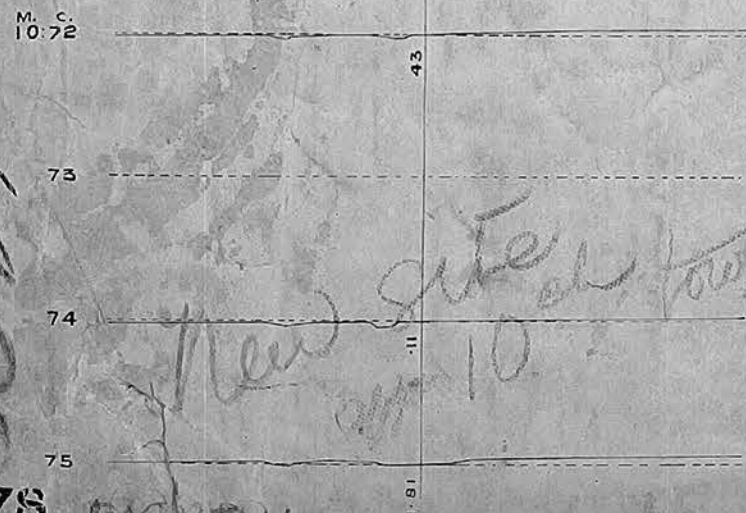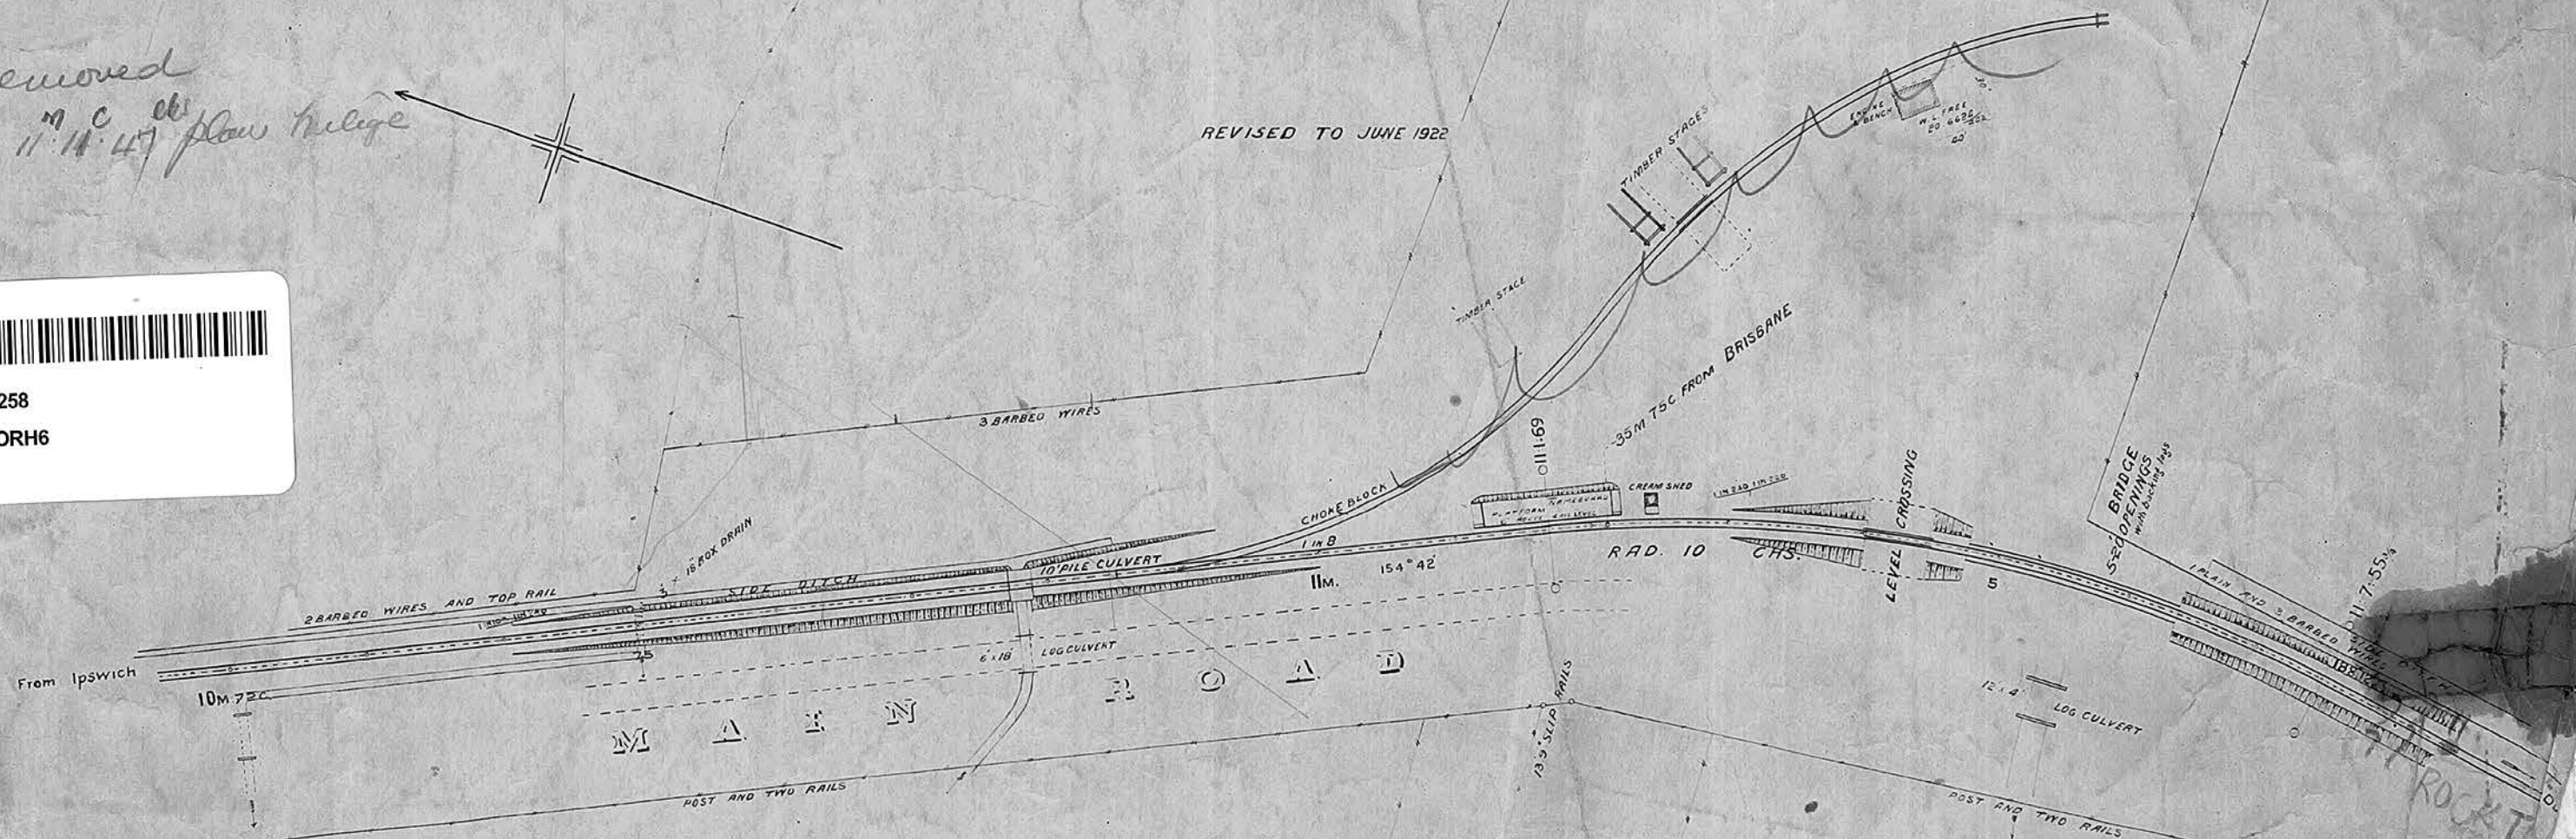

978 RICKTON