

QUEENSLAND RAILWAY

FAS SIFERN BRANCH

HARRISVILLE STATION

CLOSED TO PUBLIC
TRAFFIC ONE FROM 1-7-64
WYNIO/64

SCALE 100 50 0 100 200 300 FEET


60.4454 Negotiations for change of Real property
10.1.66 are being held.

66.7984 6 Ton Weighbridge to be sold to Harrisville Produce Agency and Transport Pty. Ltd.
14.3.67

was 6/44 42-4063 700
1-2-44 A

27.4772
13-9-28 Green Shed to be converted into Goods Shed
24.4788
15-11-29 Produce Shed for Mr. Hutchinson
32.2977 Approved Improvements Trucking Yards
15-3-34
37-1861 Truncating corner of Yard
23-7-37
37.1551 extra accommodation at trucking yards
9-12-37

REVISED TO MAY 1925
37.2478 Appd to provide metal roadway, divert drain
9-12-37 & construct Con. Invert 36'x18' to C.T.
349.2495 Appd to provide additional yard at trucking yards. C.T. 7/37
1-11-37
W.N.2/61 Gates on Lev. X'ing removed

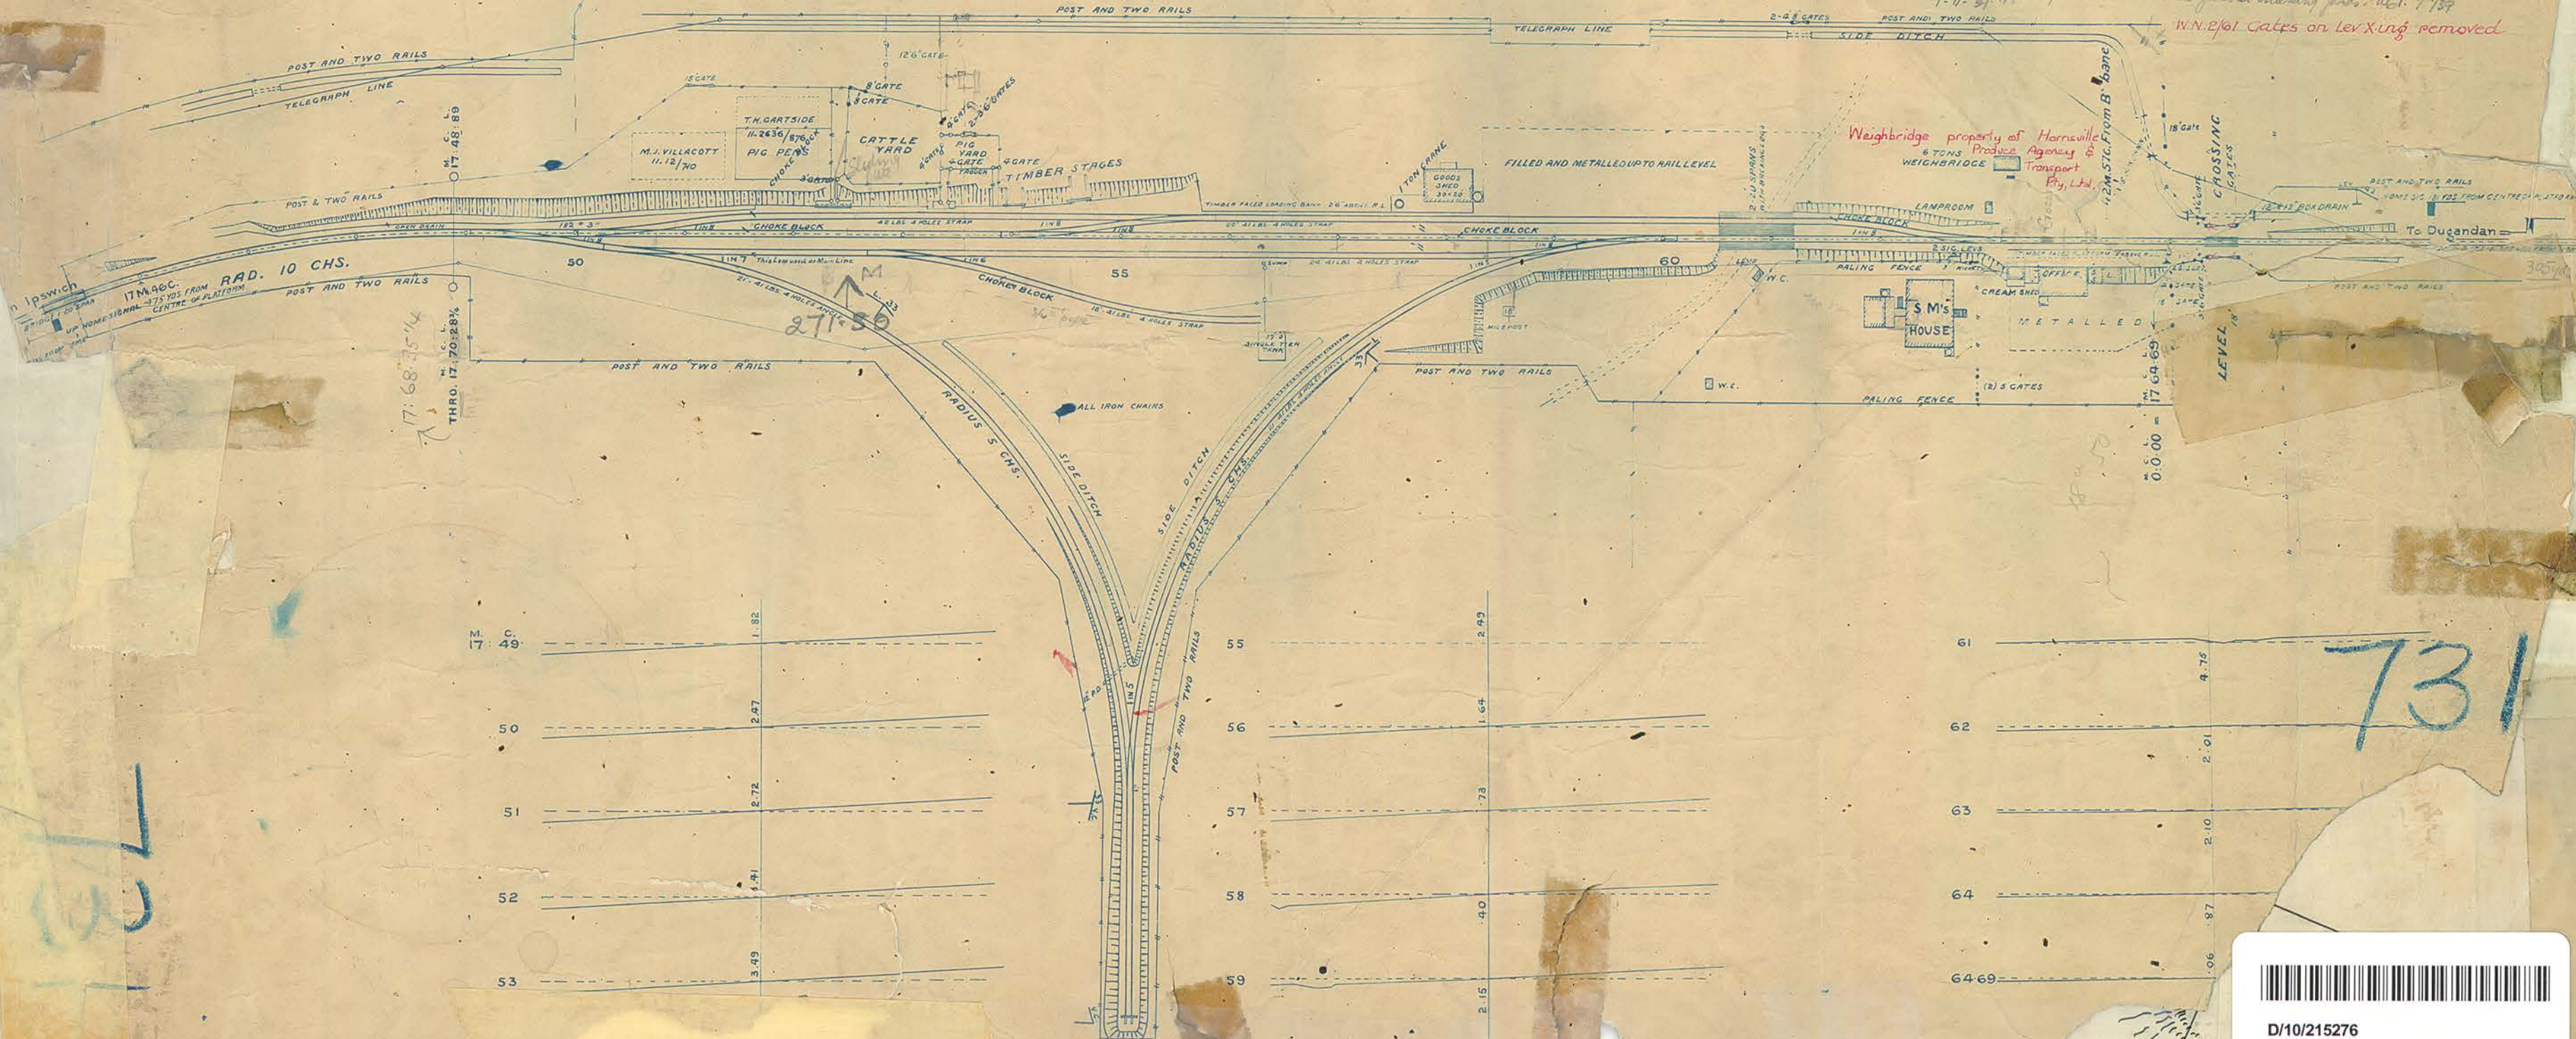

731



D/10/215276
RCO0010RHO

982
HARRISVILLE
VILL