


49-2660
 7-7-47
 Castle Grids to be substituted for Leo King Gates
 and place worked as "D" Shop.
 Closed 8thly 20.49 8m.
 W.N. 10/64 Castle Grids provided

CLOSED TO PUBLIC
 TRAFFIC ON & FROM 1-7-64
 WN10/64


QUEENSLAND RAILWAYS

FASSIFERN BRANCH

RADFORD STATION

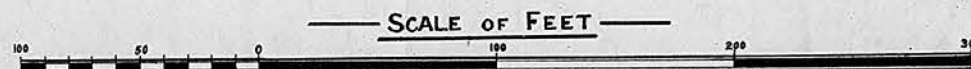





REVISED TO JUNE 1927

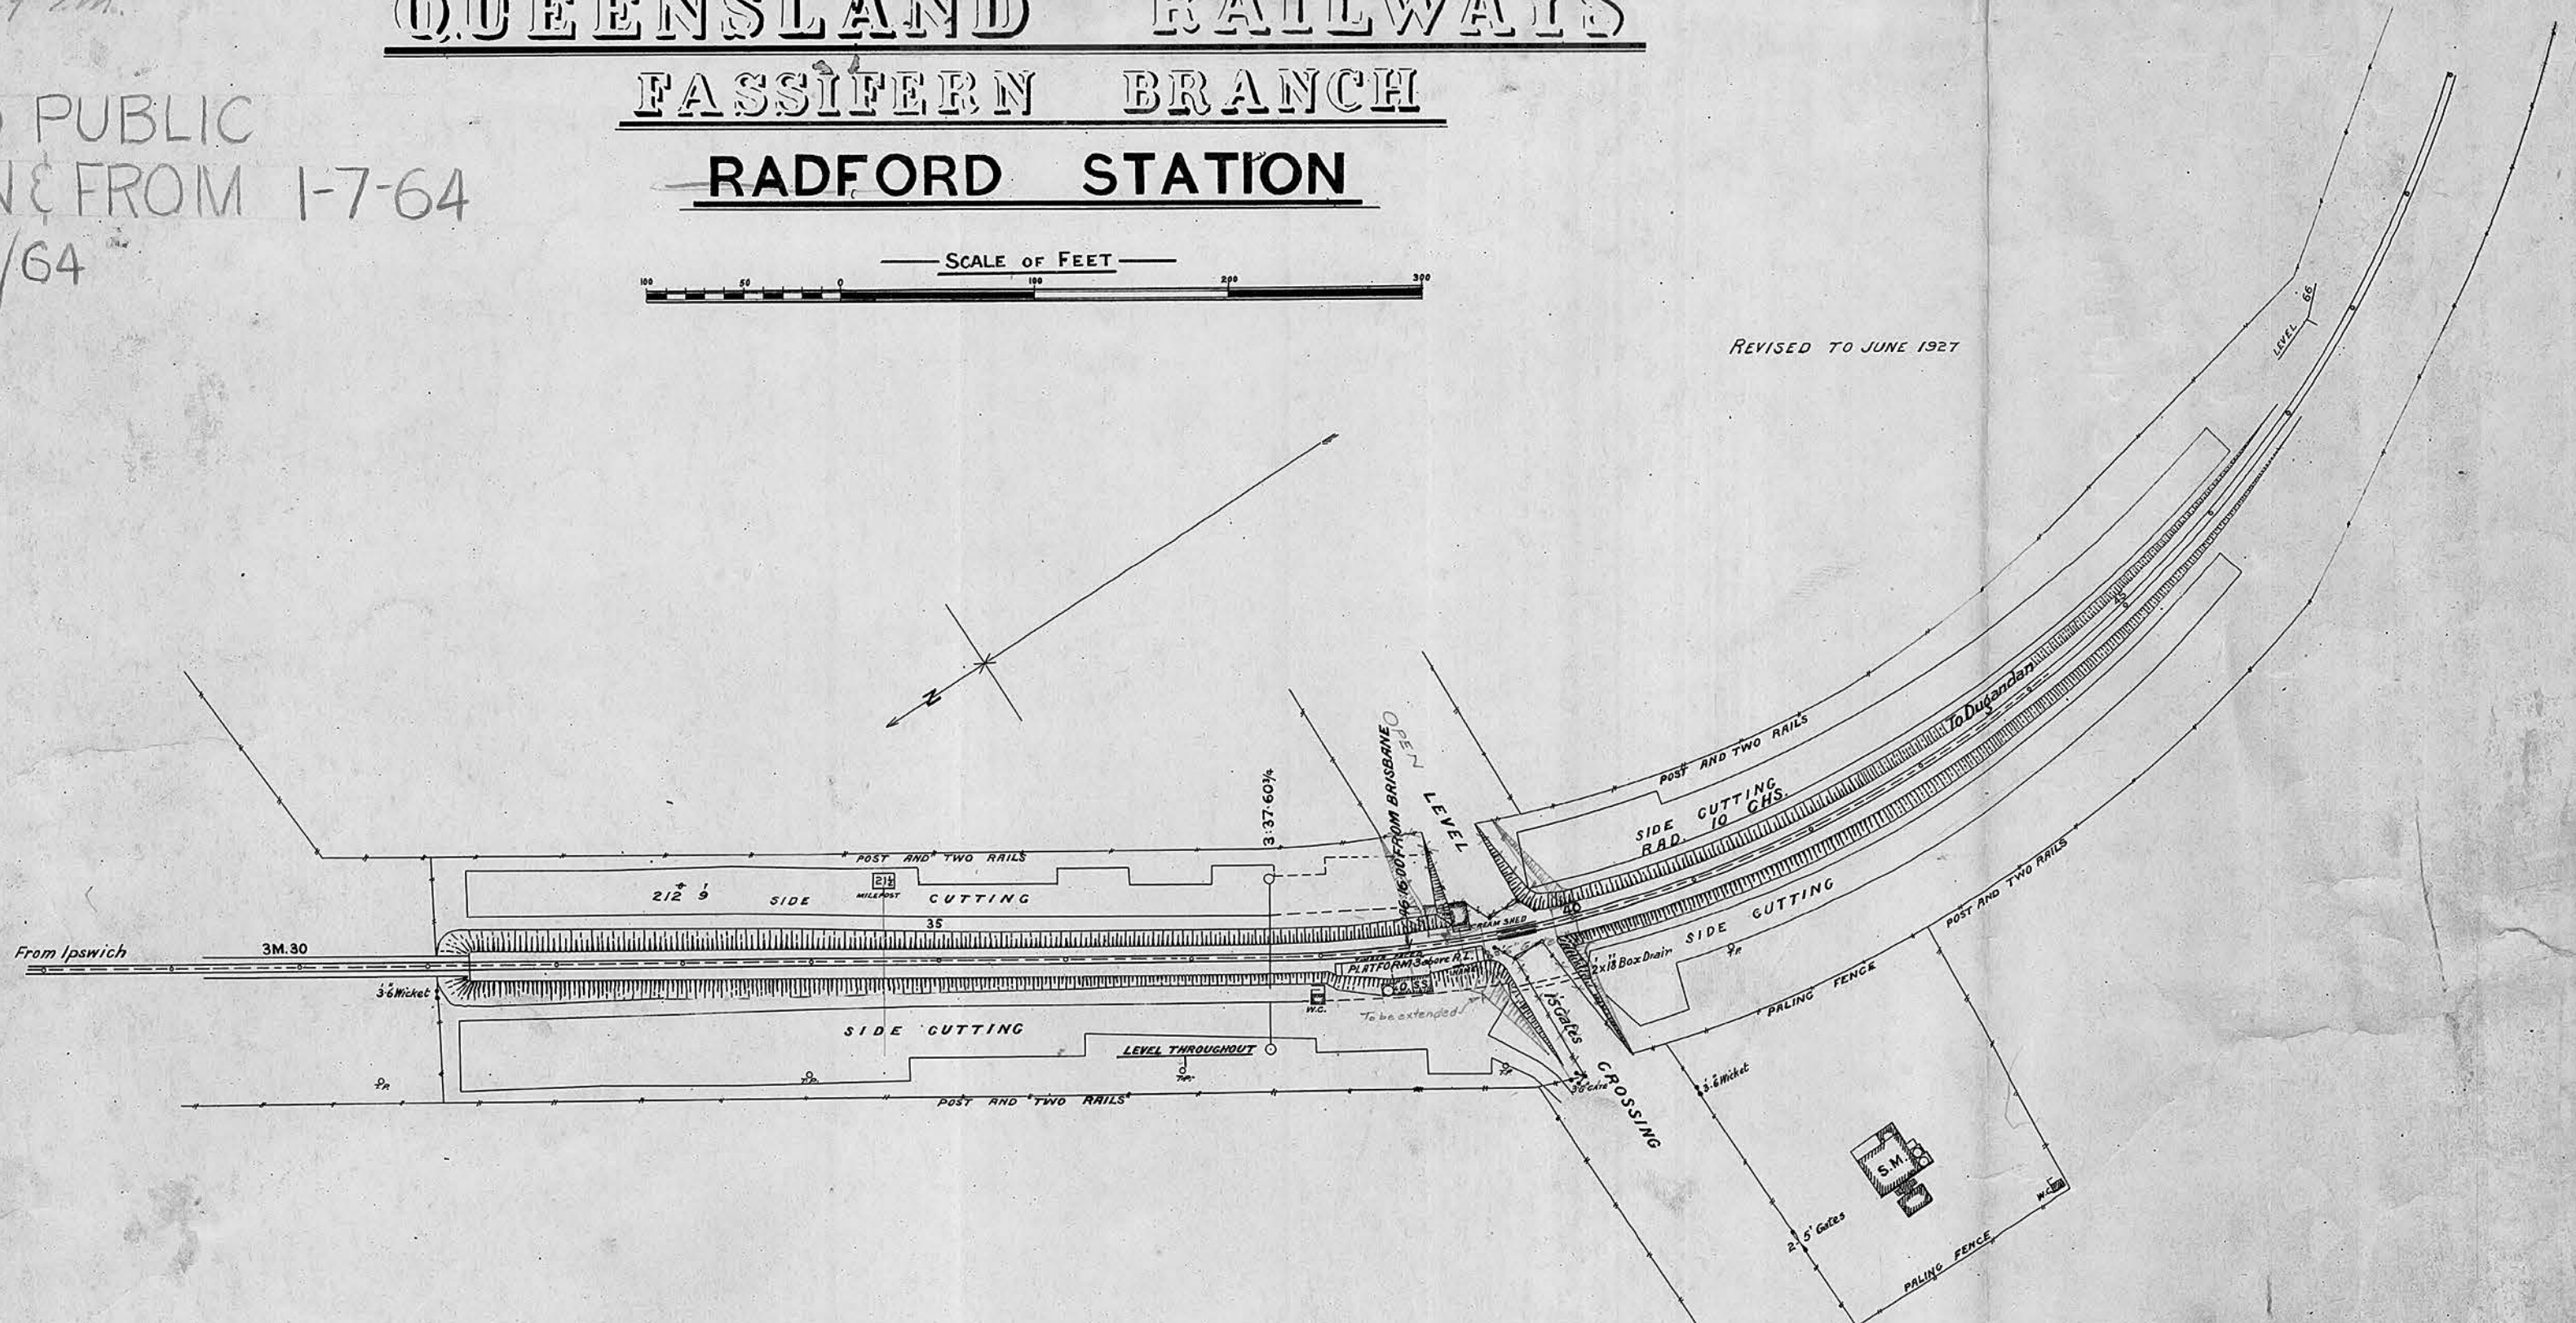

WIDE



D/10/215277
 RCO001ORHP

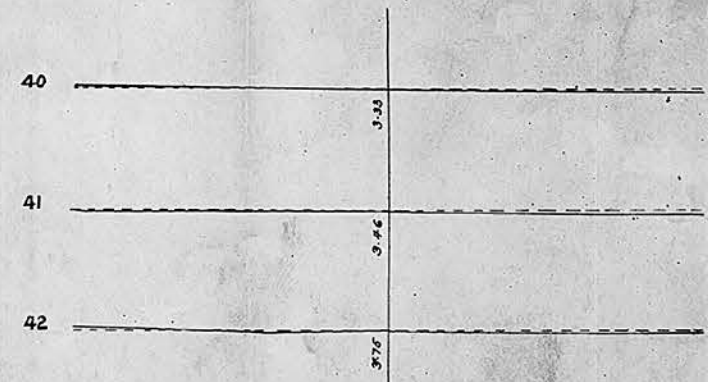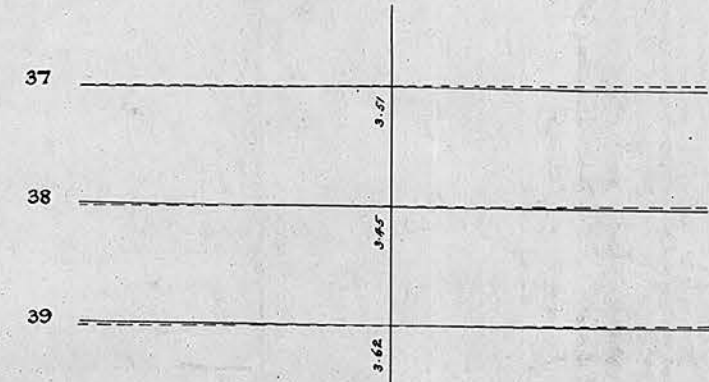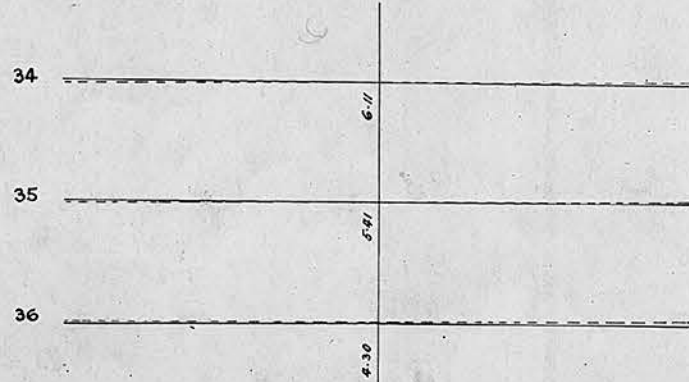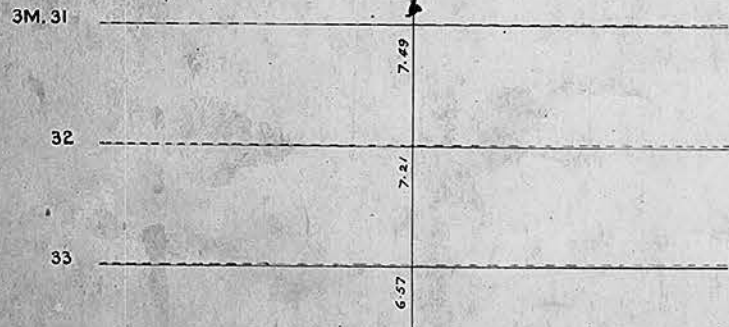

S984
 RADFORD

but

13/19