


REVISED TO	
MAY	1925
	1940

HN 35/40

CLOSED TO PUBLIC
TRAFFIC ON & FROM 1-7-64
WN10/64

QUEENSLAND RAILWAYS
EASTERN BRANCH
ROADVALE STATION

$\frac{49.5120}{12.12.50}$ M4253 Appd provd Laundry S. N. R. 1950

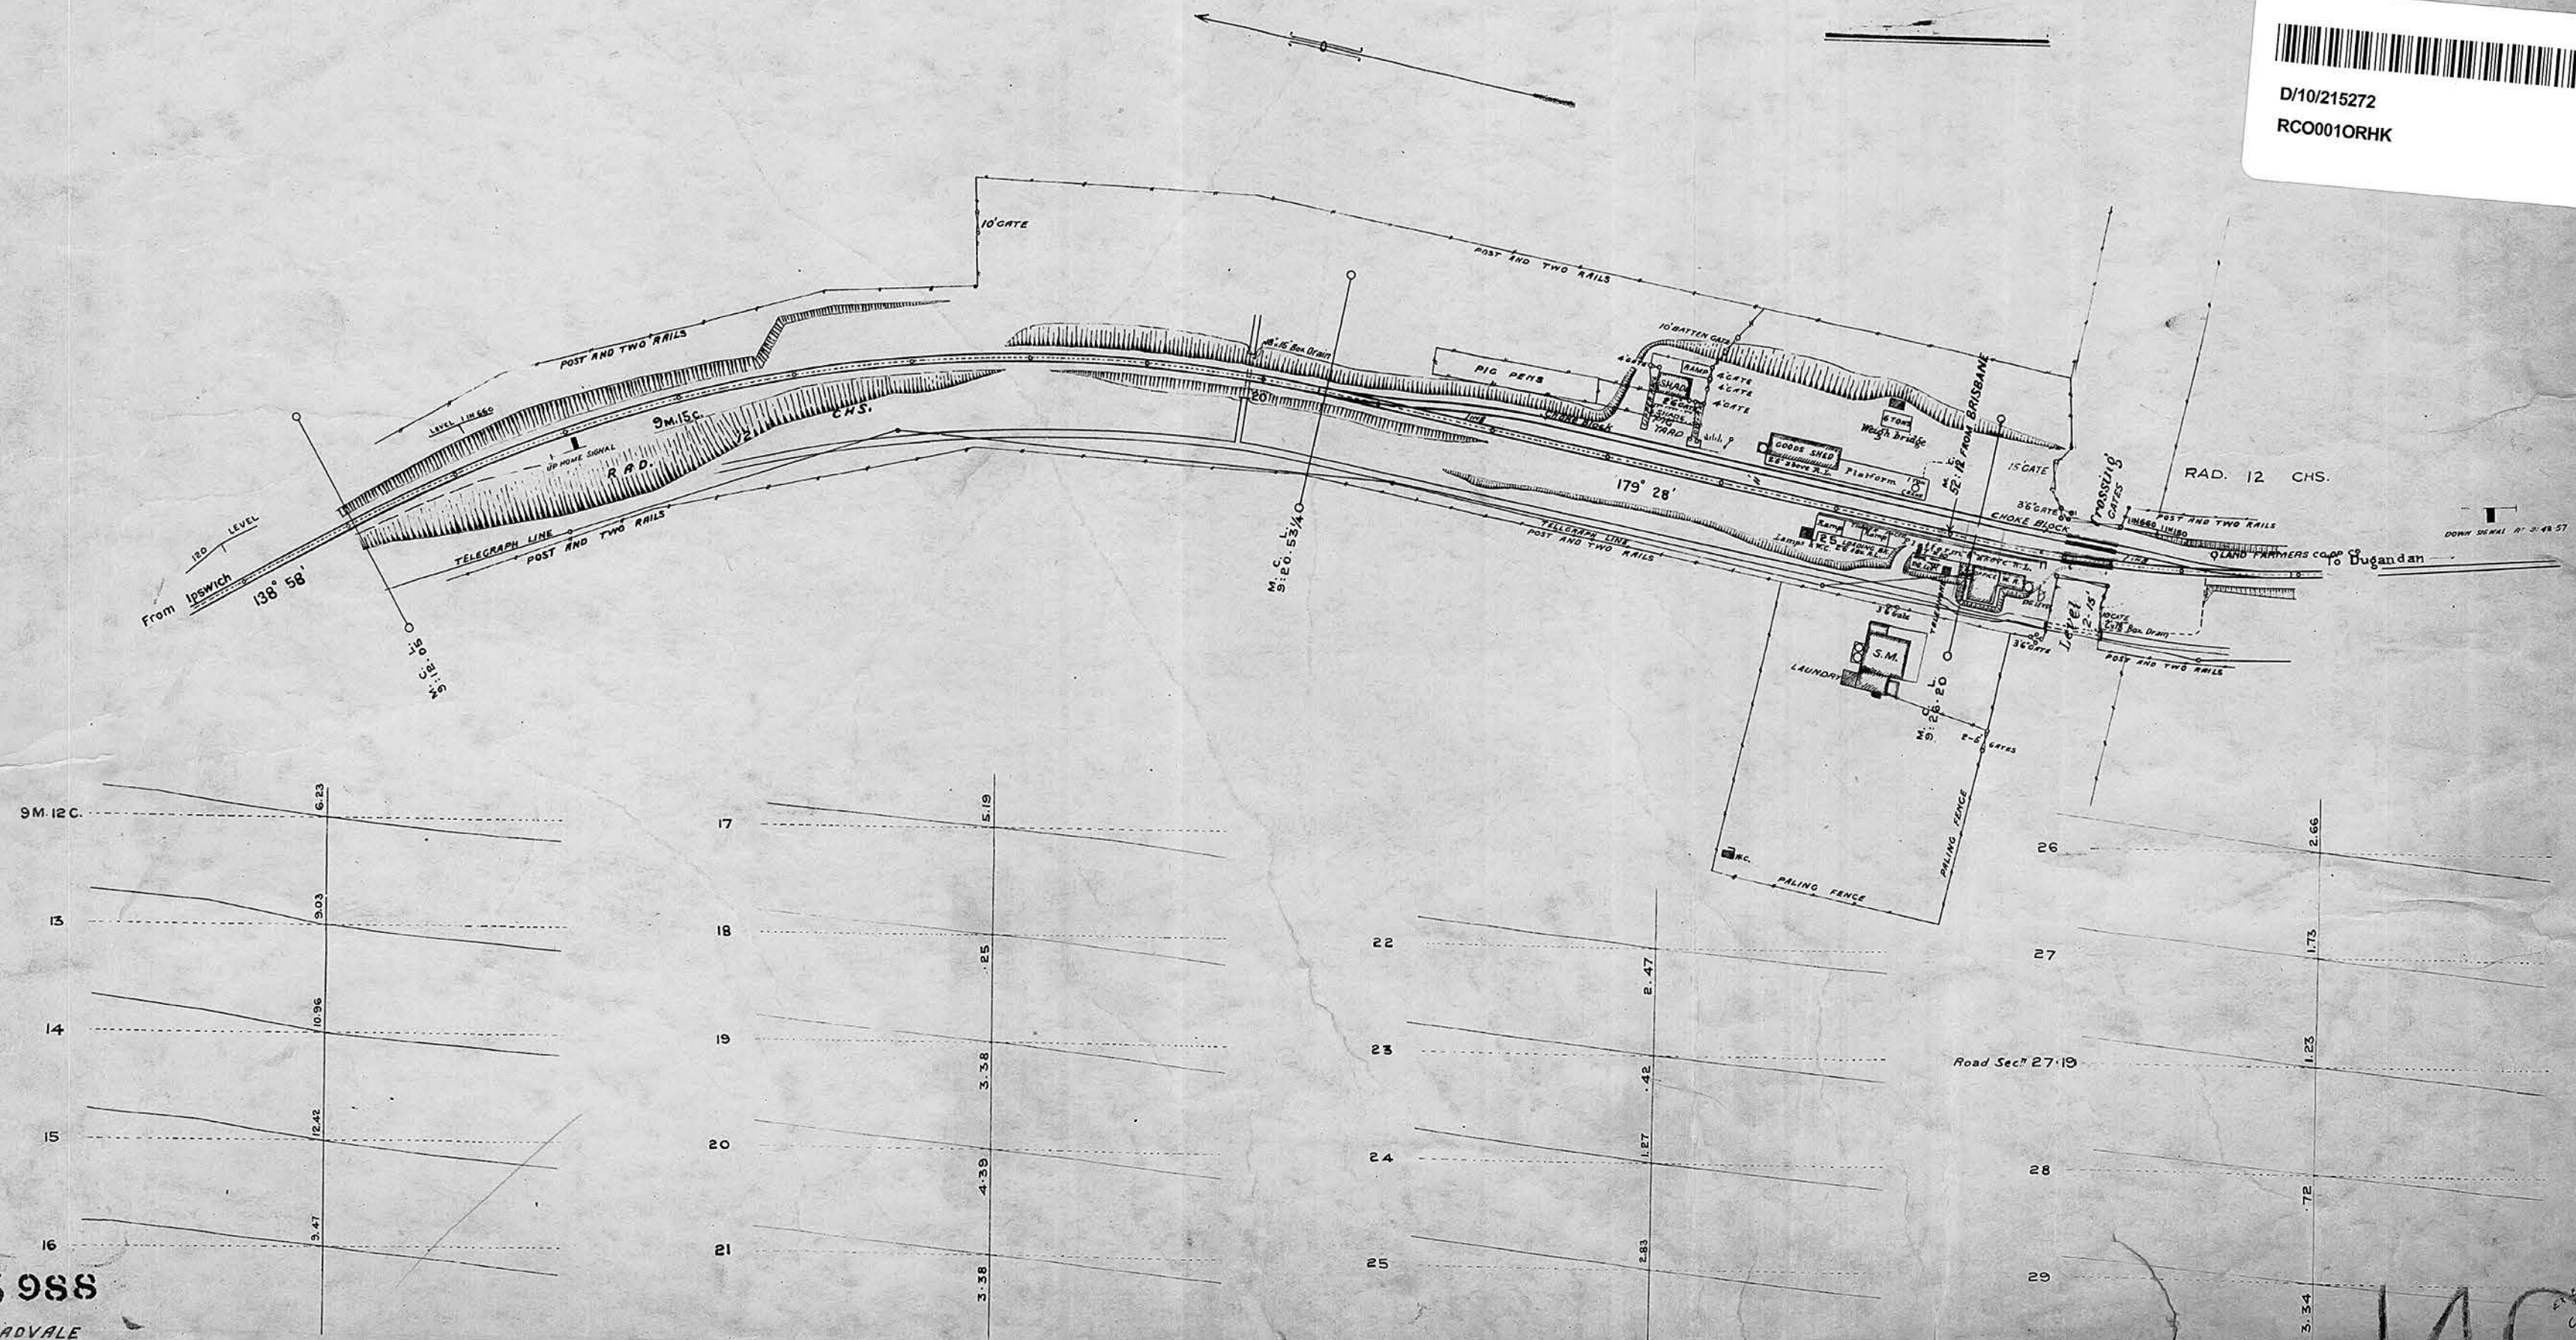

D/10/215070

S 988
ROADVALE

100

1403