

| REVISED TO |    |      |                |
|------------|----|------|----------------|
| SEPT       | 12 | 1928 |                |
| JAN.       | 23 | 1941 | Papers 39-3951 |

62-4892 Short de siding & loading bank removed.  
1-8-62


# QUEENSLAND RAILWAYS

## FASSIFERN BRANCH

### TEVIOTVILLE STATION

SCALE 100 50 0 100 200 300 FEET

REVISED TO JUNE 1927

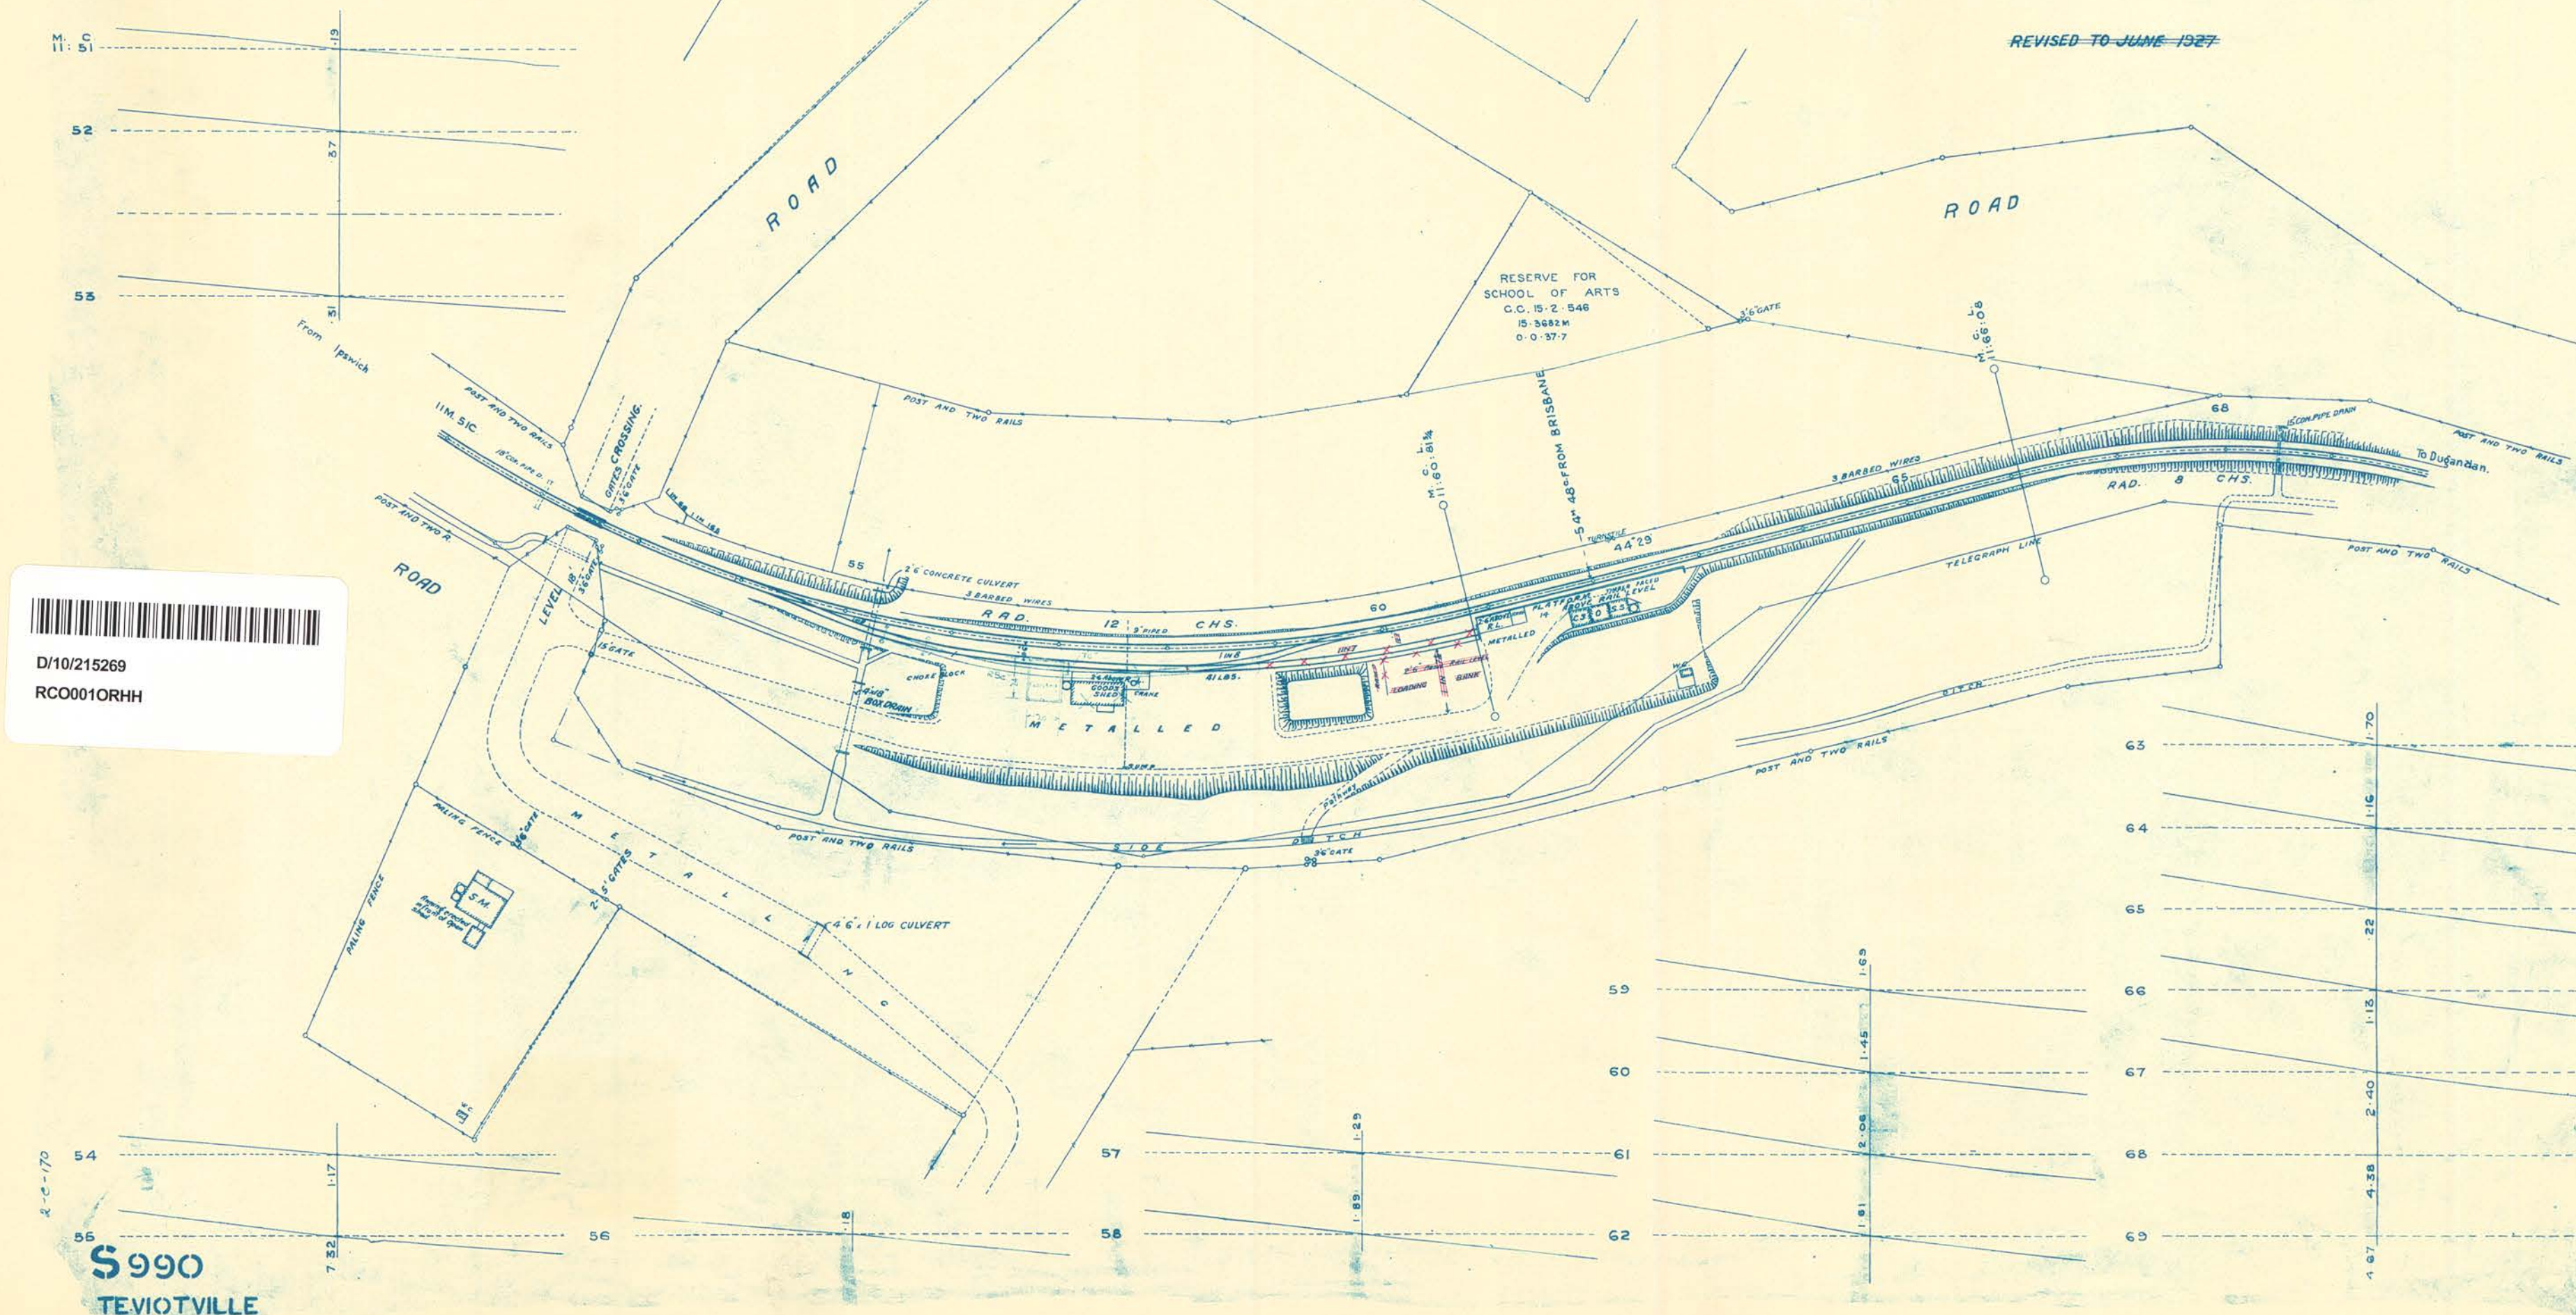

D/10/215269  
RC0001ORHH

S990  
TEVIOTVILLE