

CLOSED TO PUBLIC
TRAFFIC ON & FROM 1-7-64
WN10/64

QUEENSLAND RAILWAYS 5991

—FASSIFERN BRANCH—

HOYA STATION



D/10/215268
RCO0010RHG

SCALE 100 50 0 100 200 300 FEET

51-6376 Cream shed has been removed
22 9 53 & re-erected at Kulgun

49-3392 app to remove dead end siding in line
4-7-50

May 1925

REVISED TO 1925

21-3582 Improvements to S. Maitland's Lane cut to 16 ft. wide

37-223 Closed as station & returned as a Stop

2-2-37 Gate to be calculated for gate

WN 8/37 Closed Worked as B stop

24-2754 Goods shed to be removed


8-1-40

49-3227

13-11-50 50' gate

WN 52/49 Sdg out of use Pt. Spiked over

WN 13/180 Sdg removed

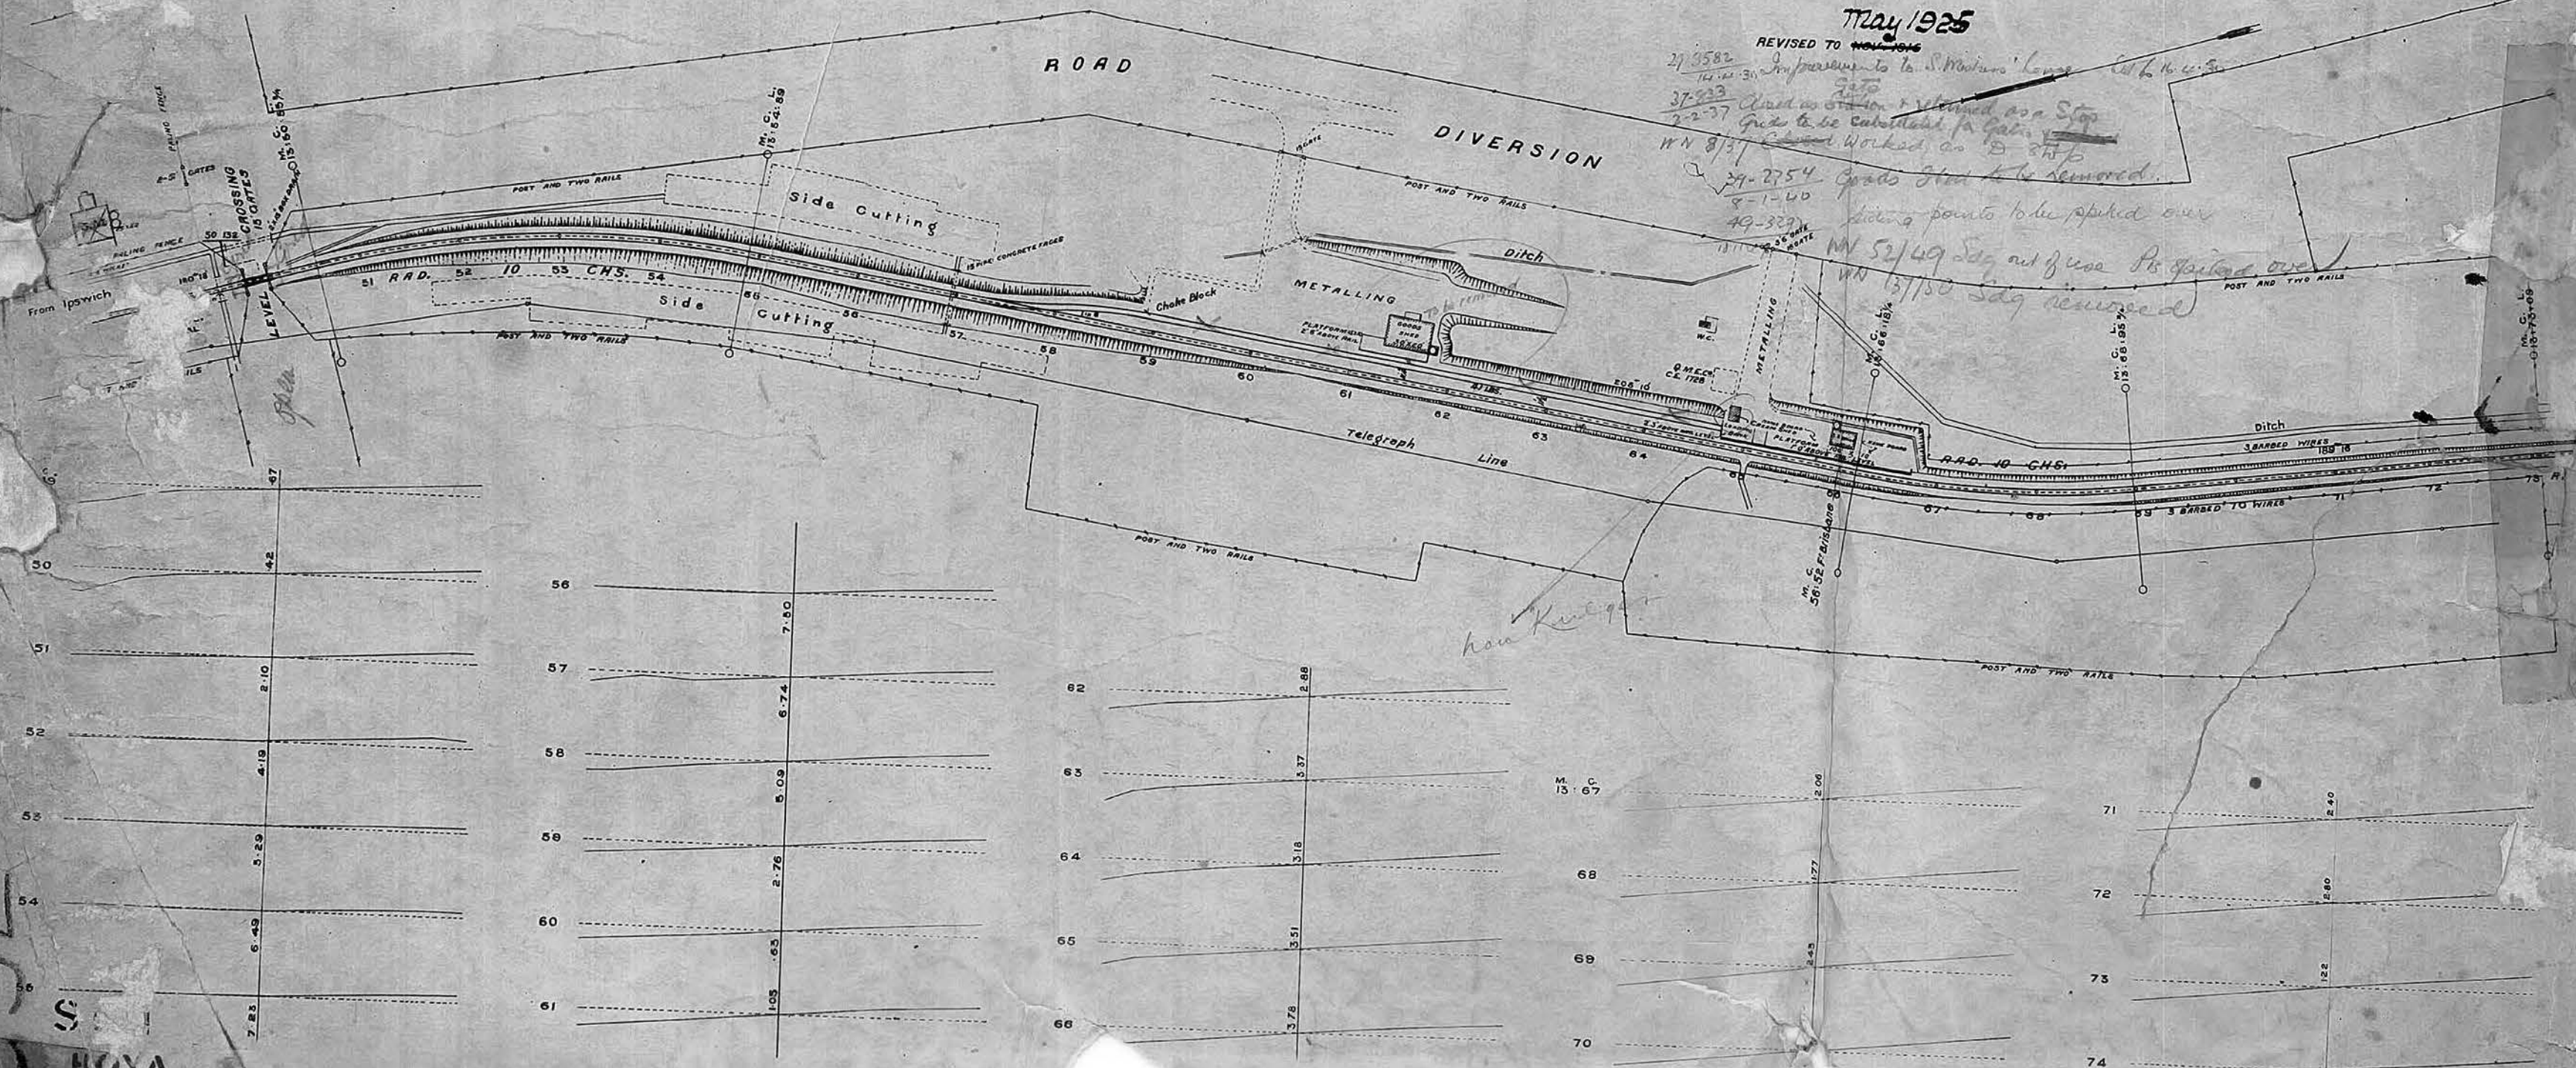

763