

REVISED TO	
MARCH 20 1934	
DEC 14 1935	



QUEENSLAND RAILWAYS

FASSIFERN BRANCH

BOONAH STATION

CLOSED TO PUBLIC
TRAFFIC ON & FROM 1-7-64
WN10/64

54 4858 N968 Appd remove 20cwt crane
3 5 55
WN9/57 A 2 ton crane has
28-2 57 been provided (mobile)

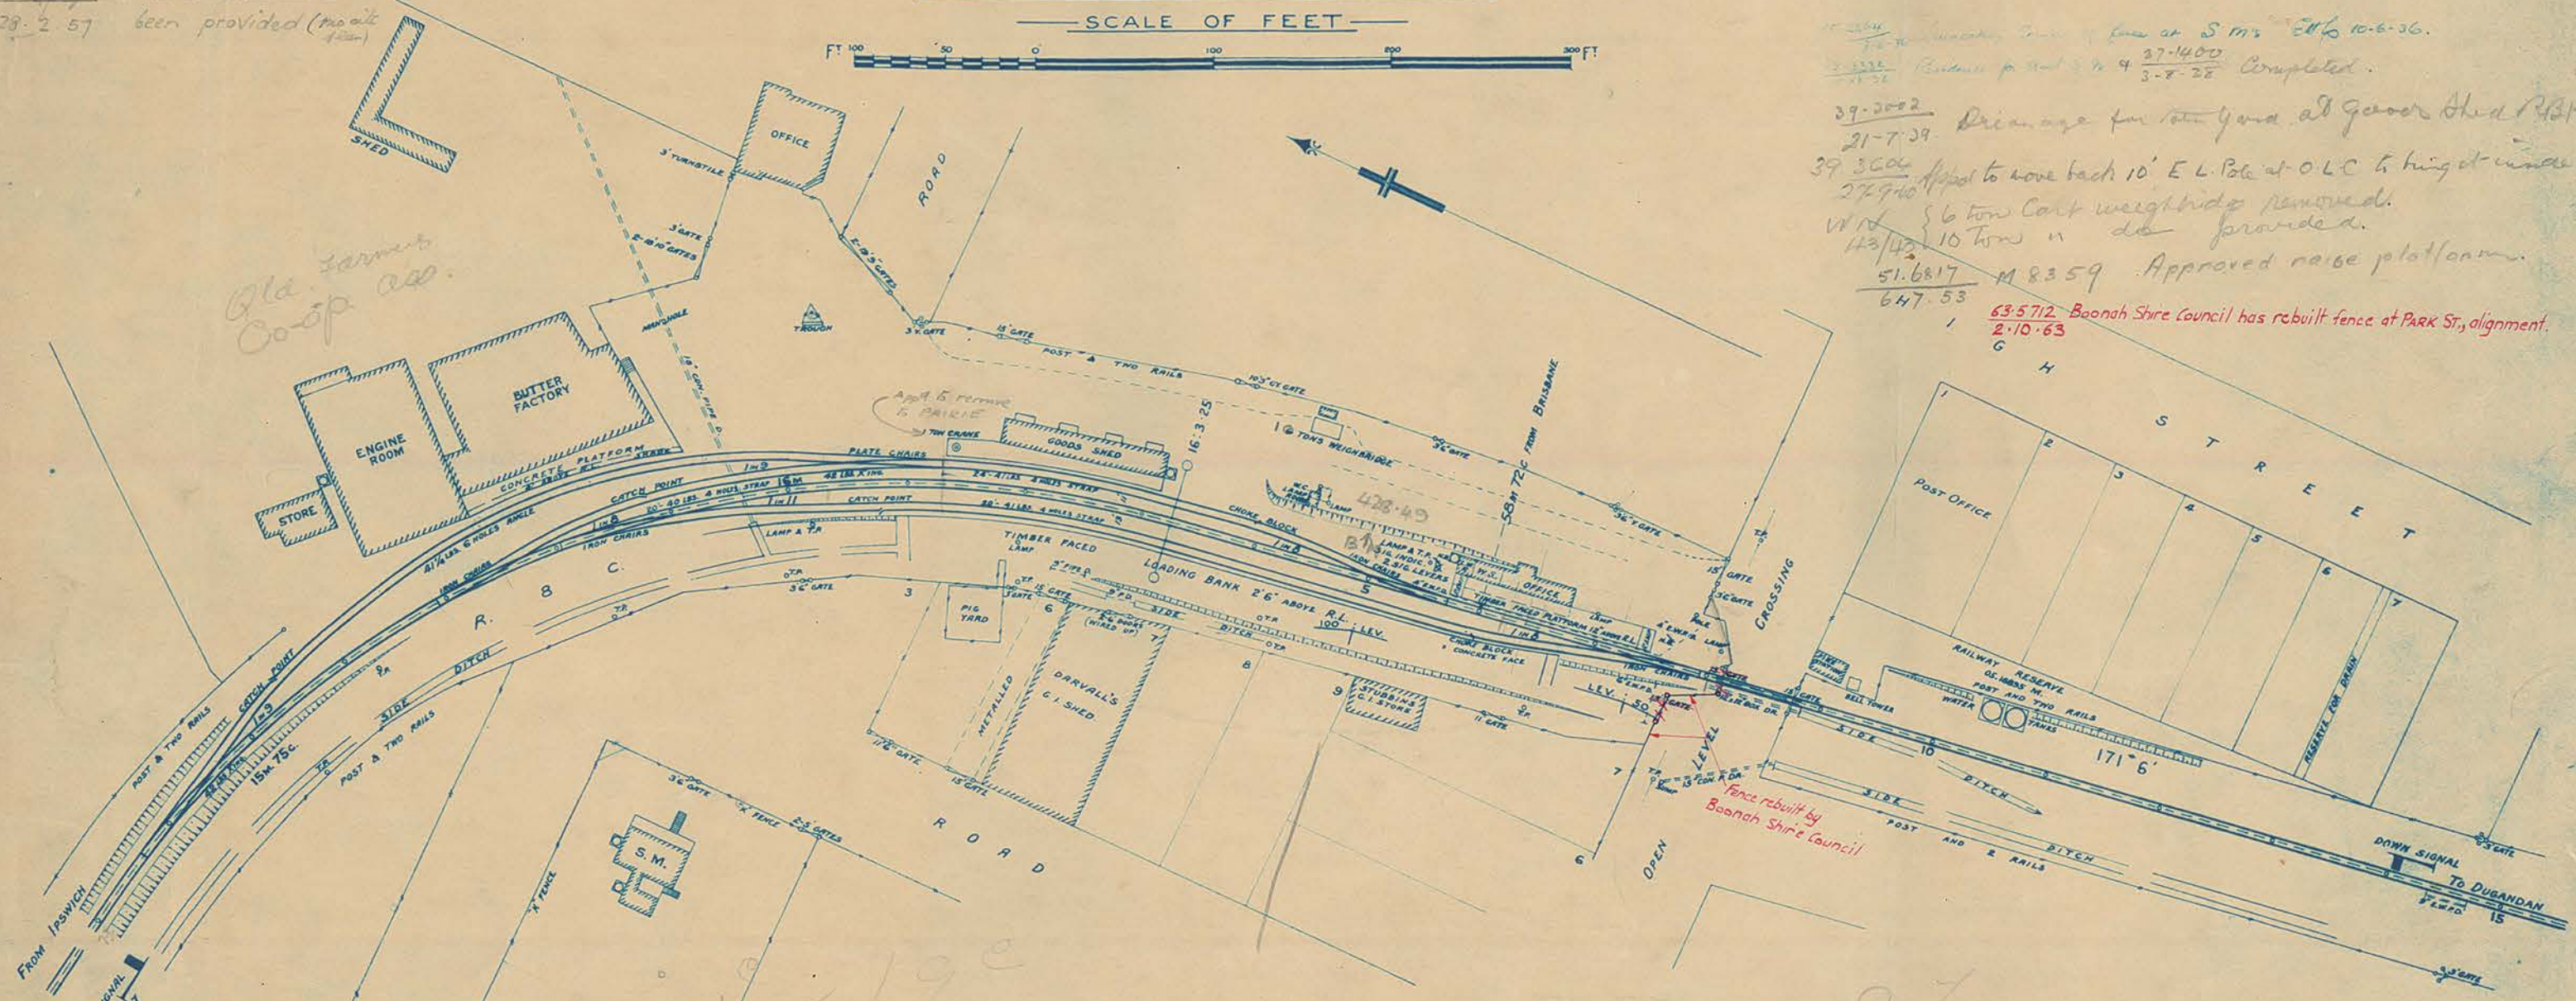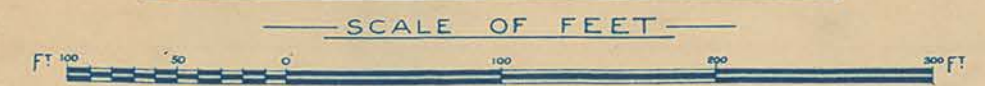

15-25-34...
21-7-39...
39-30-22...
27-9-40...
43/42...
51-68-17...
647-53...
63-57-12...
2-10-63...



235
S 992
BOONAH



235