

REVISED TO		
MAR. 22 1934		
JULY 18 1934		


Papers 321617

CLOSED TO PUBLIC
TRAFFIC ON & FROM 1-7-04
WN 10/04

QUEENSLAND RAILWAYS

PASSIFERN BRANCH

DUCANDAN STATION


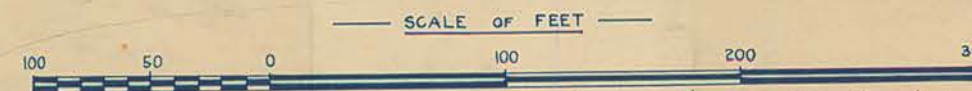


WN 9/07 The 2 ton crane has been removed
28-6-07

57-2546 An additional gate has been provided in the trucking yard.
30-7-09 (the print submitted is not to scale)

39-3946 Improvements effected to trucking yards W.N. 11/4
29-1-14
34-3946 to 30-7-09
9-9-14
42-4545 Improvements to Trucking Yards
17-10-44
51-1630 M4680 appd. imp. to S.M. trucking
21-2-51
51-3623
30-10-51 M5733 Appd. extend. loading bank to
51-3673 Extension Loading Bank Completed
26-8-52

57-2546 An additional gate has been provided
30-7-09 in the trucking yard.
W.N. 9/07 The 6 ton weighbridge has been removed
19-11-59
63-5697 Appd. to remove engine shed
8-1-63
Stn 462-7 Area edged red sold to SEQB
18-9-86
Stn 462-7 LAND SOLD IN CHARLES STREET
8-6-88 TO RH & W. BRAN
Stn 462-7 VACANT LAND SOLD - LOT 4 ON RP 211335
1-8-88 CHARLES ST. TO SEQB

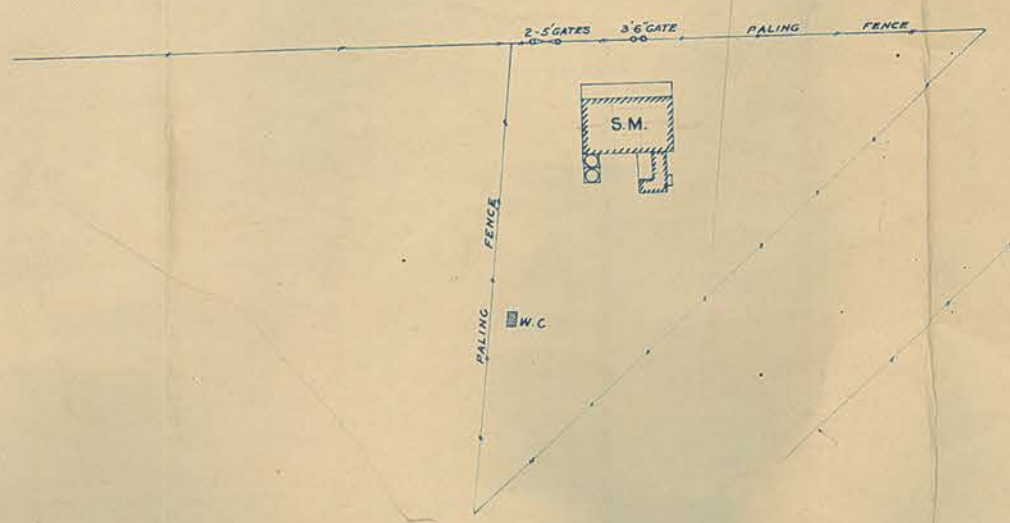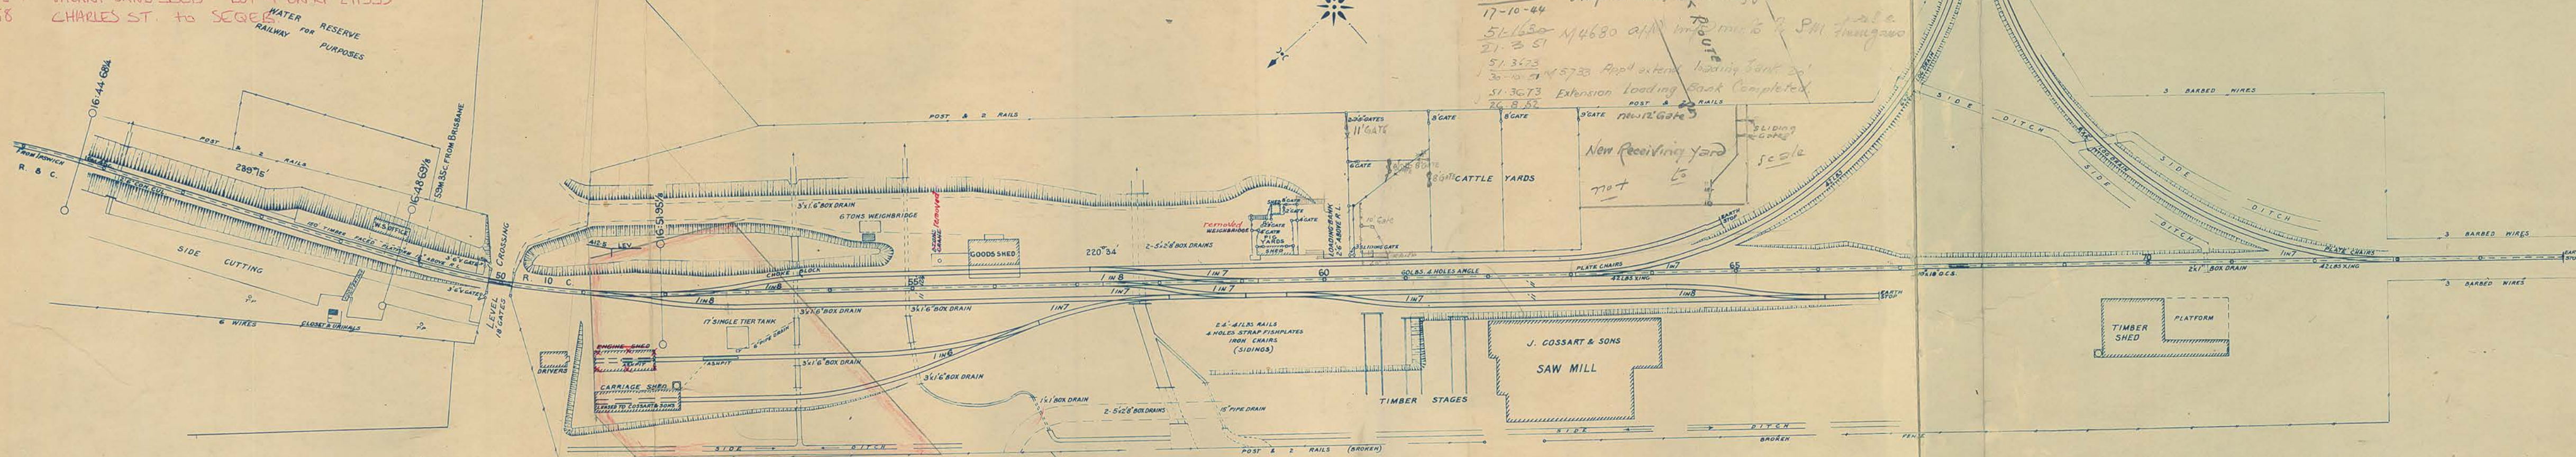

D/10/215267
RCO001ORHF

56	16m45c.	51	56	62	3.53
57	46	52	57	63	2.83
58	47	53	58	64	1.73
59	48	54	59	65	.61
60	49	55	60	66	2.17
61	50		61	67	2.49

S993
DUCANDAN

518