


QUEENSLAND RAILWAYS

MUNBILLA TO MT EDWARDS





MORWINCHA STATION

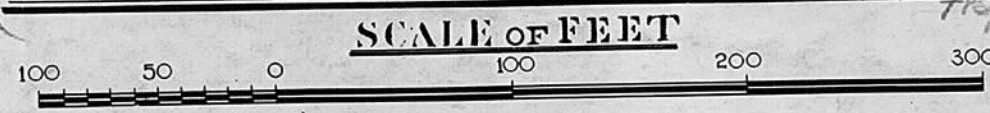

Por 22
Sub. 4

on Section closed to traffic on 1-11-60
for 37/60
REVISOR
ENGINEER IN CHARGE OF CONSTRUCTION
19. 10. 14
REVISED TO MAY 1925.

39-4580 Cottages to be removed
30-10-41
42-3180 Sanitary Conveniences to be removed
5-1-43
47-183 Platform at Rail Level
10-11-48

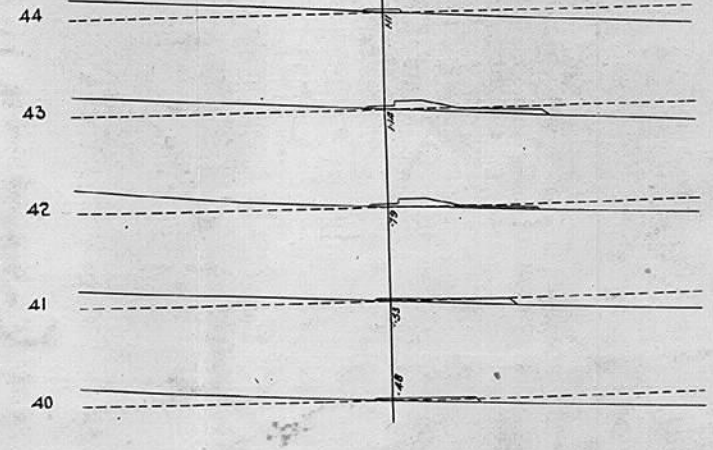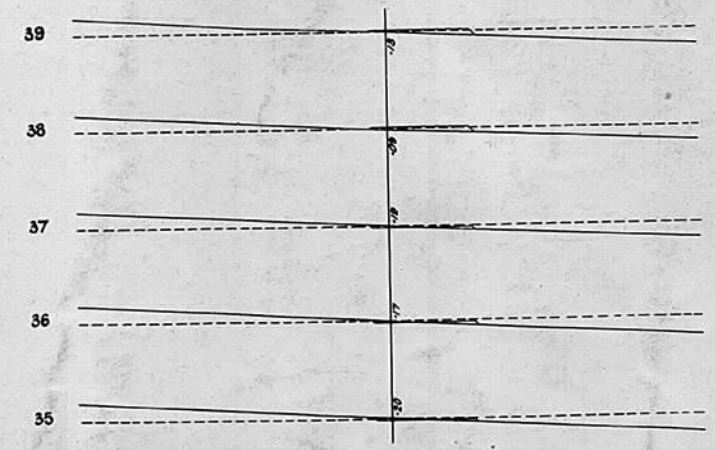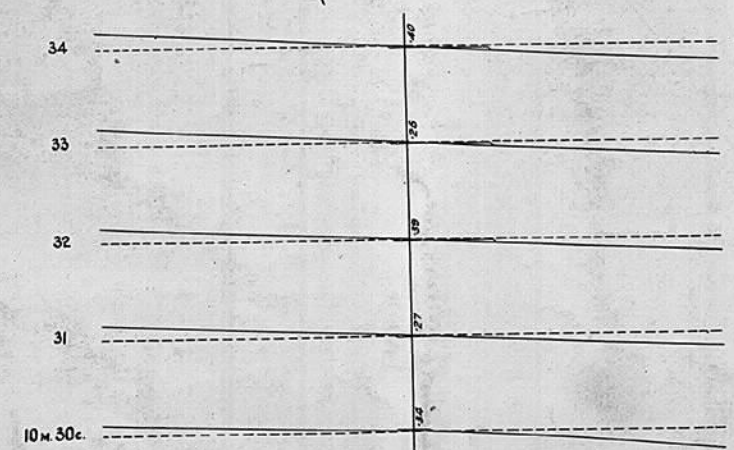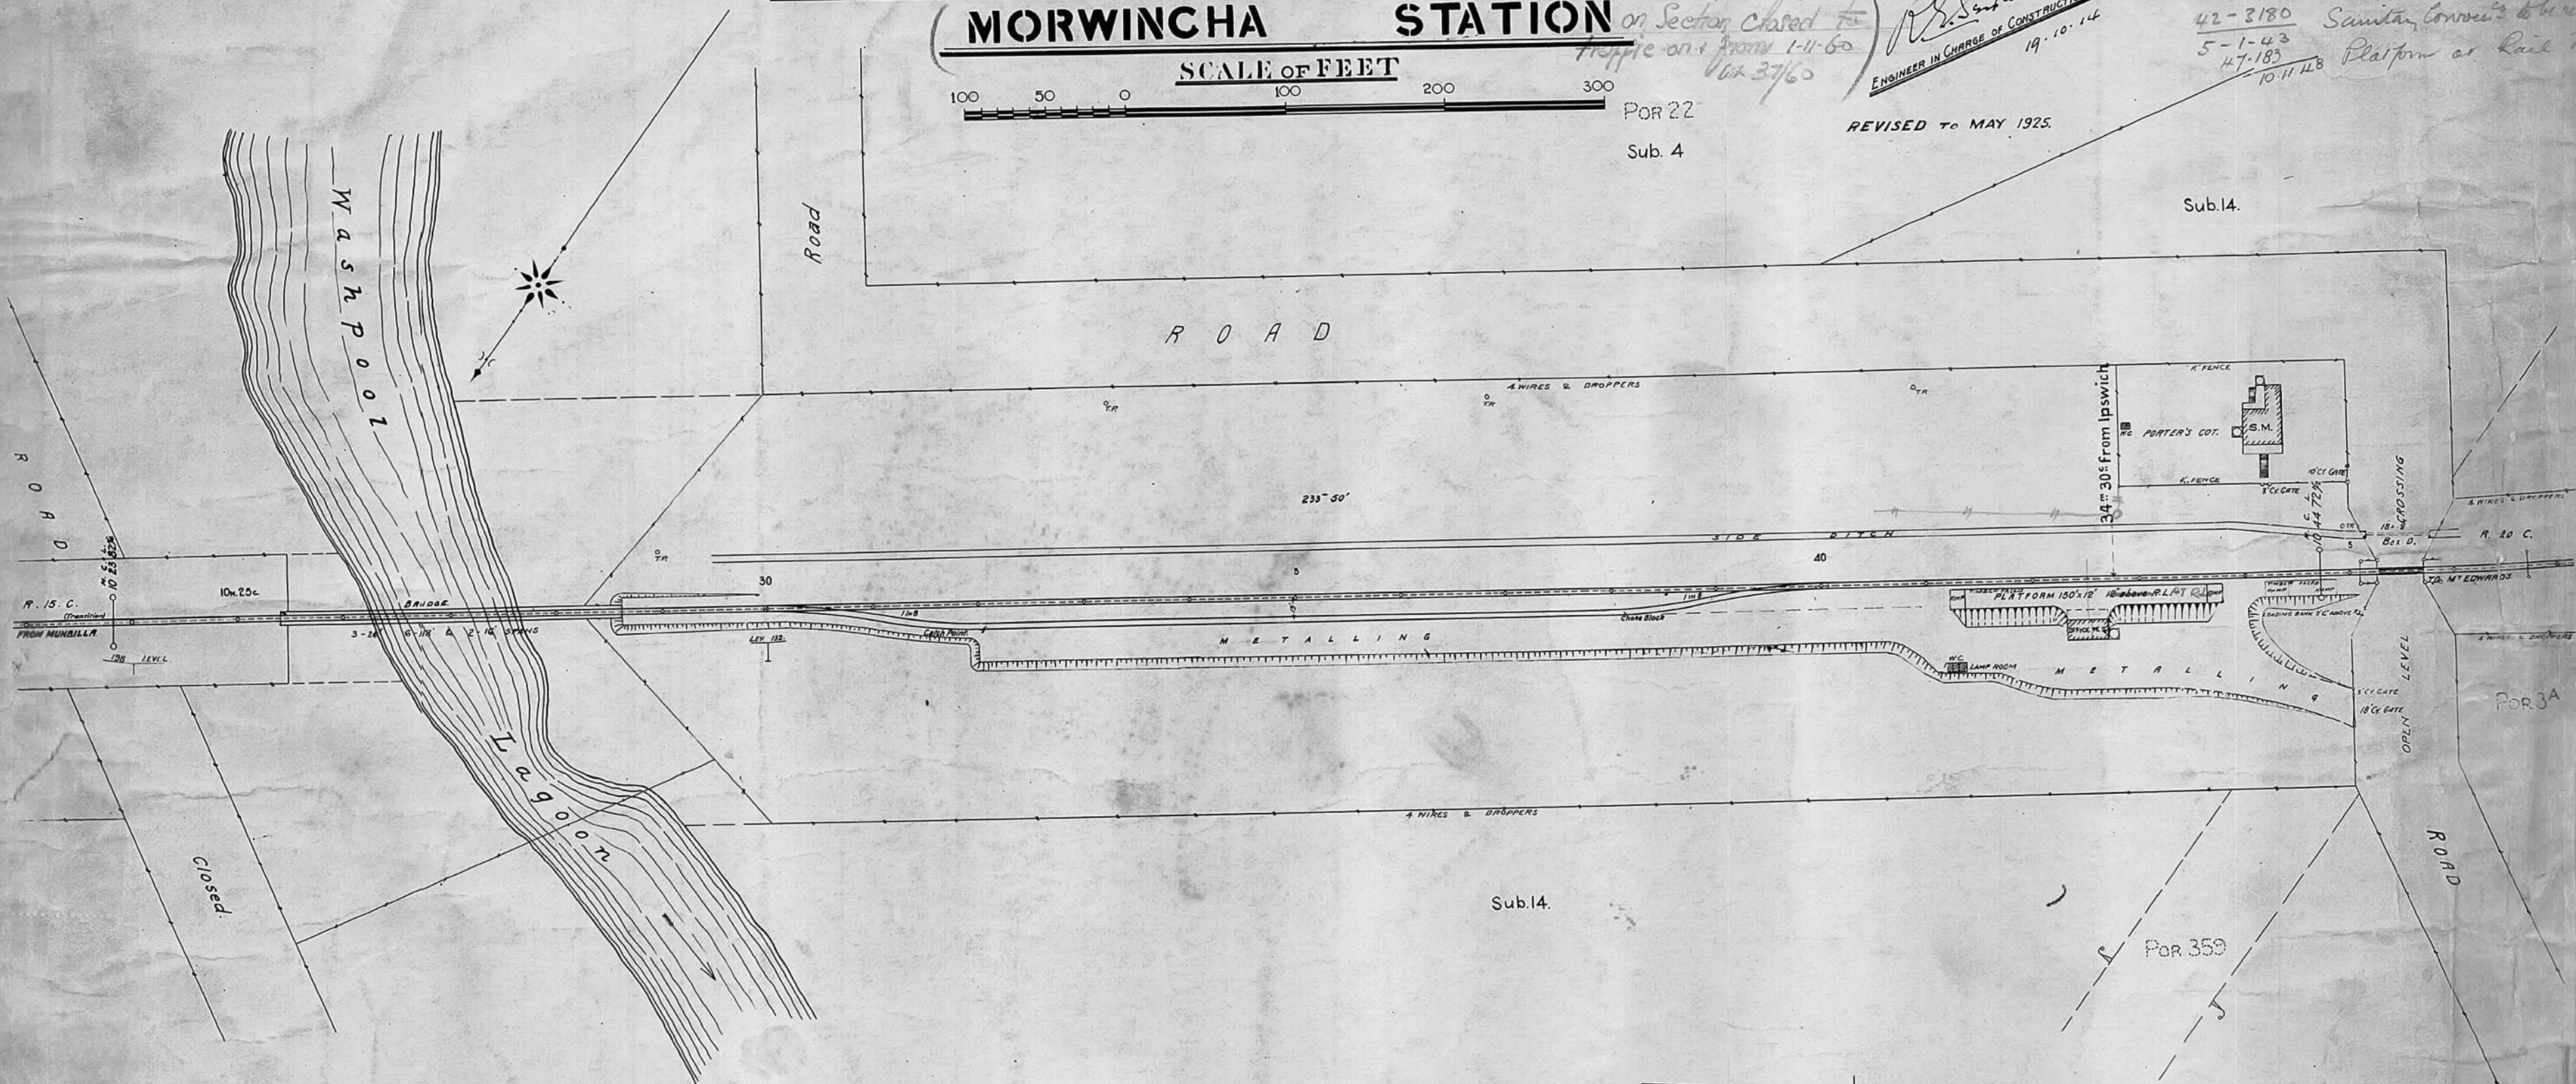

S5379
MORWINCHA



D/10/215164
RCO0010REK